


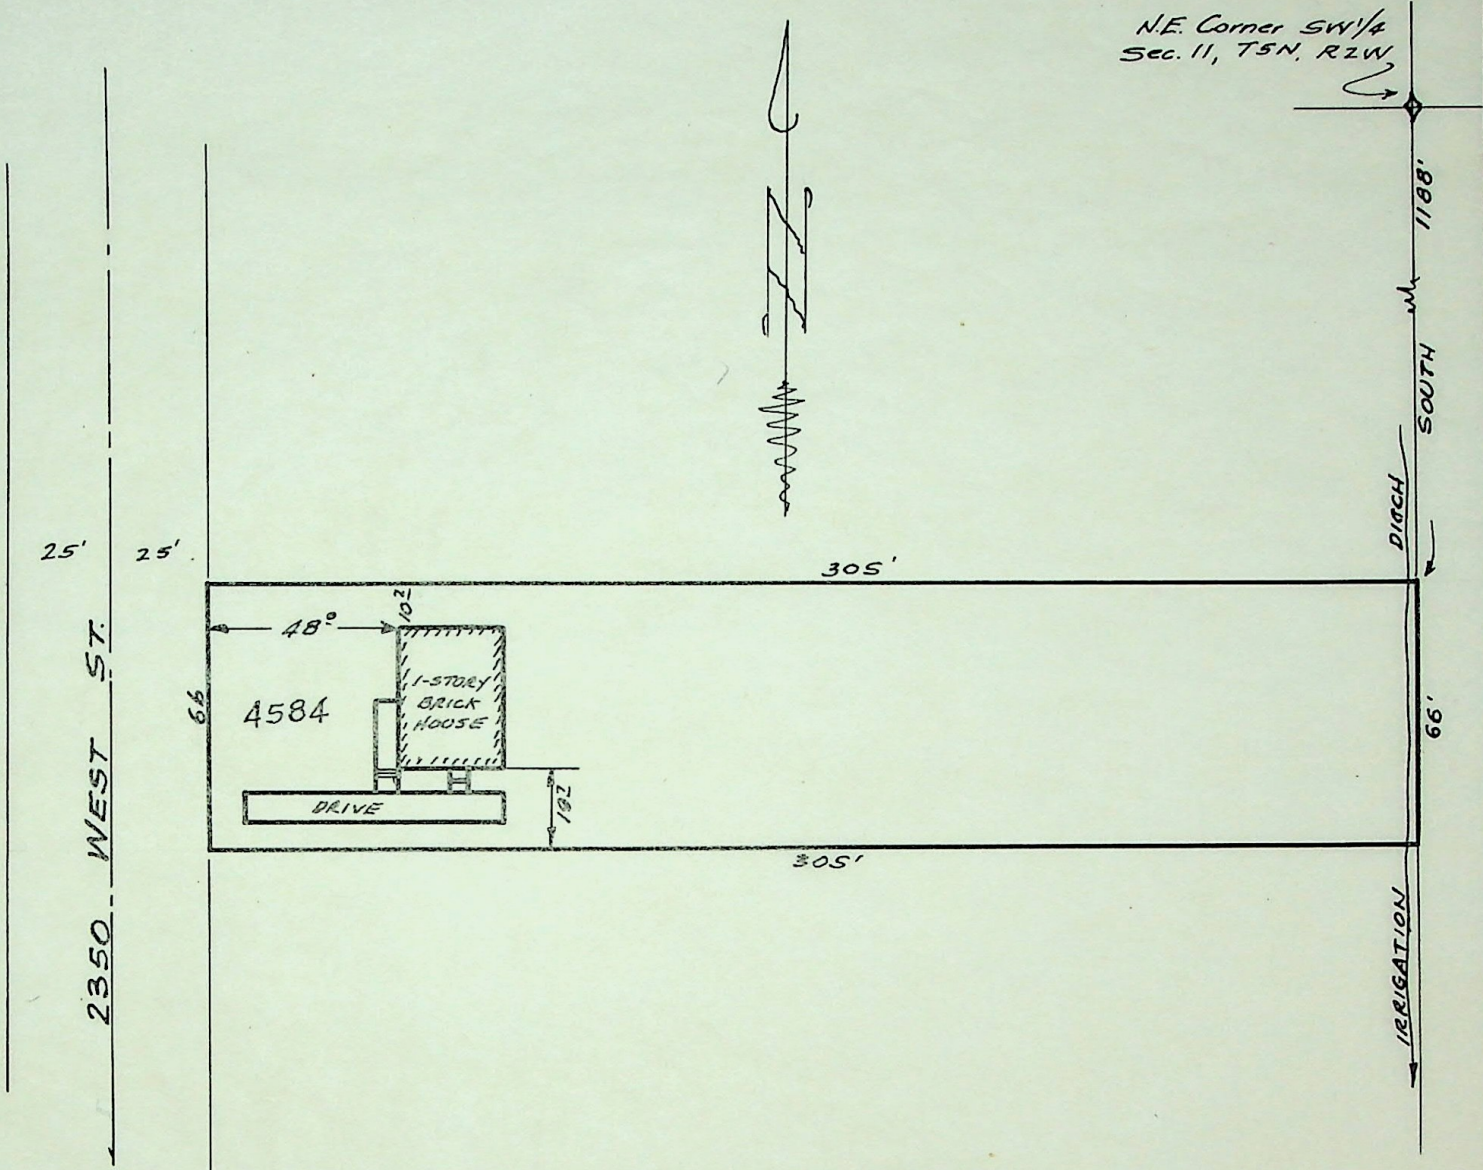

SURVEYOR'S CERTIFICATE

TO WHOM IT MAY CONCERN: I, FRED W. MALAN, do hereby certify that I am a Registered Land Surveyor, and that I hold Certificate No. 1141, as prescribed by the Laws of the State of Utah, and I have made a survey of the following described property: A part of the Northeast $\frac{1}{4}$ of the Southwest $\frac{1}{4}$ of Section 11, Township 5 North, Range 2 West, Salt Lake Base & Meridian, U. S. Survey: Beginning at a point 1188 feet South of the Northeast corner of the Southwest $\frac{1}{4}$ of said Section 11, and running thence West 305 feet to the East line of a 50 foot road; thence South along road 66 feet; thence East 305 feet; thence North 66 feet to the point of beginning.

I further certify that the above plat correctly shows the true dimensions of the property surveyed and of the improvements located thereon and their position on the said property: and further that none of the improvements on the above described premises encroach upon adjoining properties, and that no improvements, fences, or eaves of adjoining properties encroach upon the above described property and that there are no violations of the building restriction or zoning ordinances, except as shown and designated on the plat.

Scale: 1" = 50'

Fred W. Malan, 2960 Van Buren Ave., Ogden, Ut.

November 18, 1957

Date

Fred W. Malan
Registered Land Surveyor Certificate No. 1141

Job No. M32-73

House No. 4584 South 2350 West, Roy, Ut.
Dennis Wheelwright