


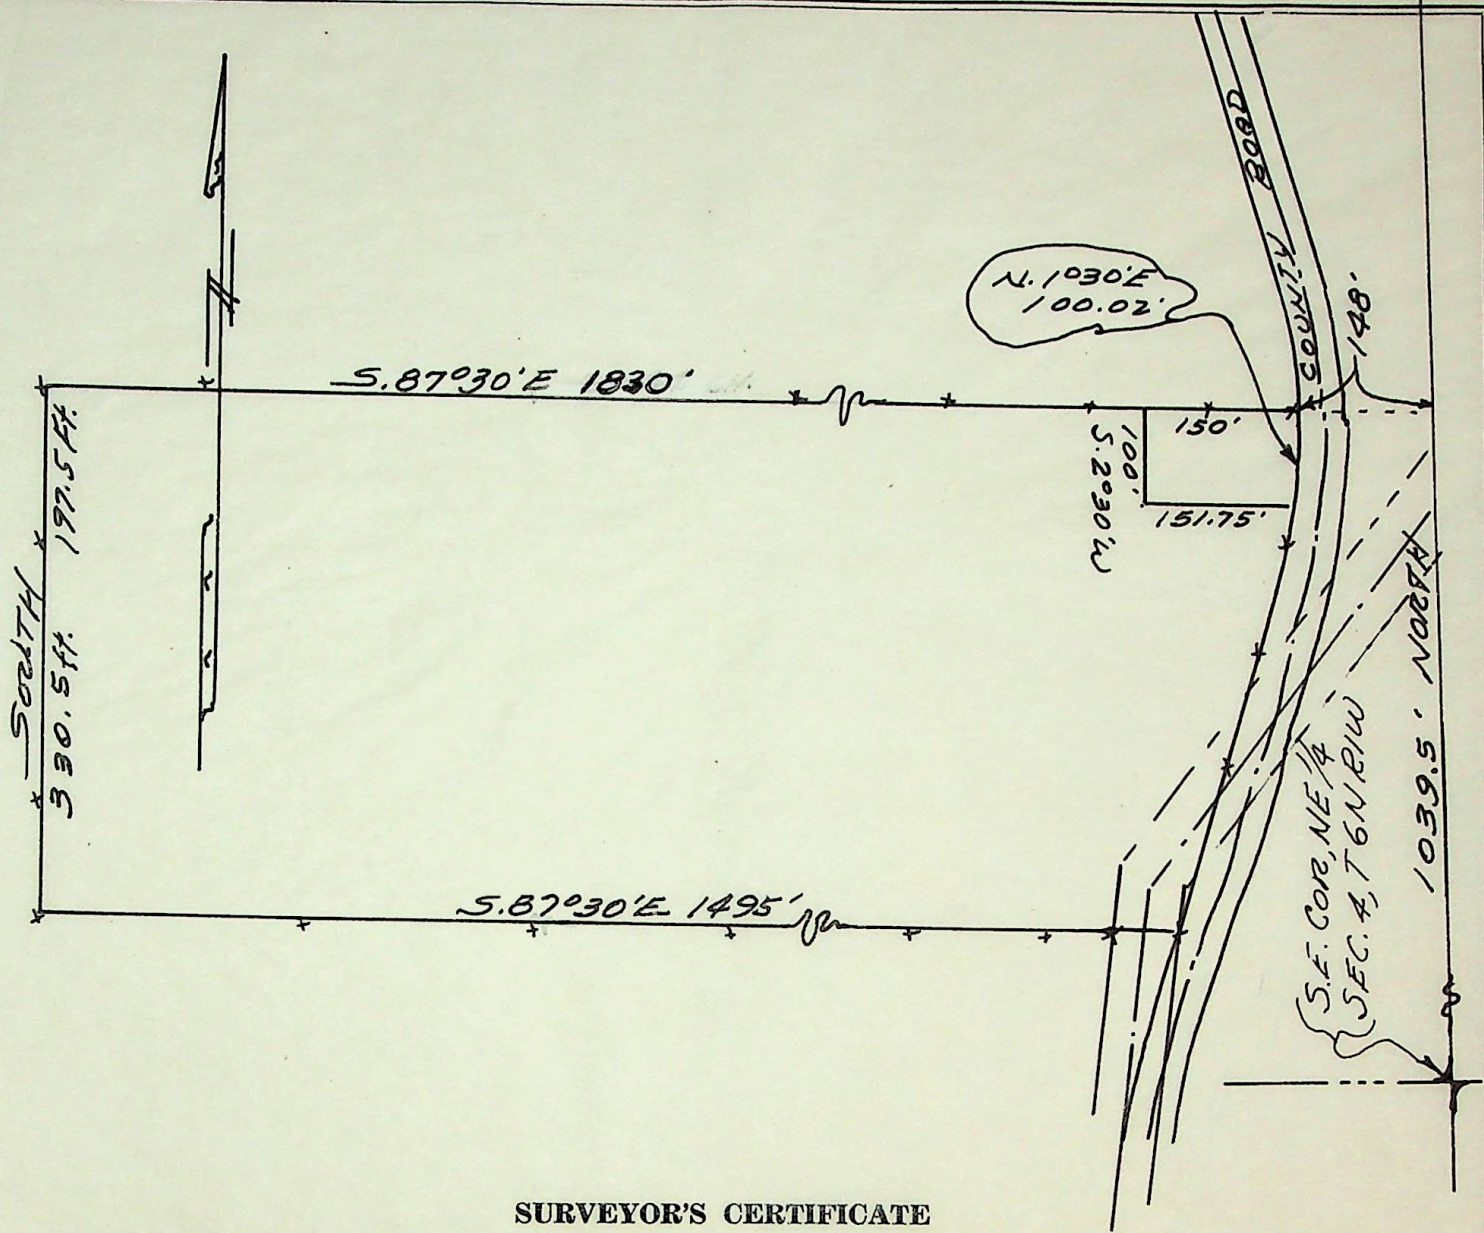

SURVEYOR'S CERTIFICATE

TO WHOM IT MAY CONCERN: I, FRED W. MALAN, do hereby certify that I am a Registered Land Surveyor, and that I hold Certificate No. 1141, as prescribed by the Laws of the State of Utah, and I have made a survey of the following described property: Part of the N.E. $\frac{1}{4}$ Sec. 4, T. 6 N., R. 1 W., S.L.B. & M., U. S. Survey: Beginning at a point on the W. line of County Rd. 1039.5 ft. N. and N. 87° 30' W. 148 ft. from the S.E. corner of said $\frac{1}{4}$ Sec., and running thence N. 87° 30' W. 150 ft.; thence S. 2° 30' W. 100 ft.; thence S. 87° 30' E. 151.75 ft. to the W. line of County Rd.; thence N. 1° 30' E. 100.02 ft. along W. line of said County Rd. to the point of beginning.

I further certify that the above plat correctly shows the true dimensions of the property surveyed and of the improvements located thereon and their position on the said property: and further that none of the improvements on the above described premises encroach upon adjoining properties, and that no improvements, fences, or eaves of adjoining properties encroach upon the above described property and that there are no violations of the building restriction or zoning ordinances, except as shown and designated on the plat.

Scale: 1" = 200'

Fred W. Malan, 2960 Van Buren Ave., Ogden

July 8, 1958

Date

Fred W. Malan

Registered Land Surveyor Certificate No. 1141

Job No. M36-11

House No.

Requested by Van Bantly

1575 N. Mountain Rd., Ogden, Ut.

