


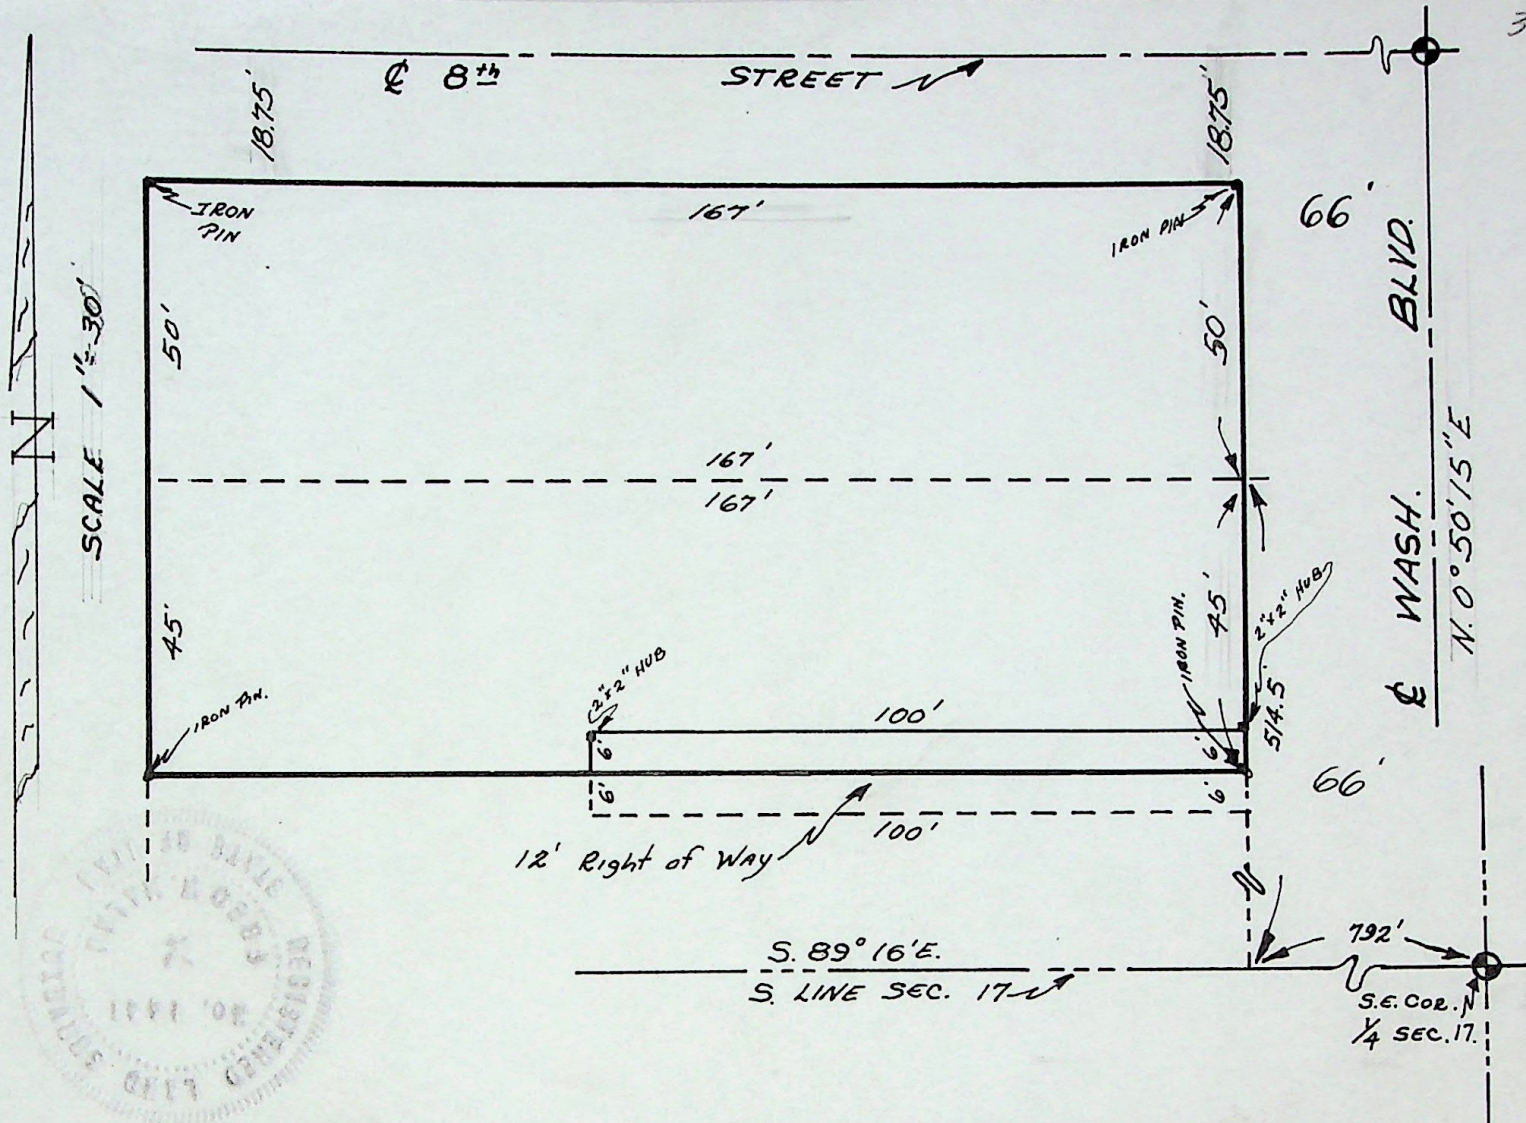

I, FRED W. MALAN do hereby certify that I am a Registered Land Surveyor, and that I hold Certificate No. 1441, as prescribed by the Laws of the State of Utah, and I have made a survey of the following described property:

A part of the SE. $\frac{1}{4}$ of Sec. 17, T6N, R, 1W., S.L.B&M, U.S. Survey: Beg. at a point on the W. line of Washington Ave, in Ogden City, Utah, 792 ft., W. and 514.5 ft., N. from the SE. Cor. of said $\frac{1}{4}$ Sec; and running thence N. 50ft.; thence W. 167 ft.; thence S. 50 ft.; thence E. 167 ft., to the point of beginning.

ALSO A part of the SE. $\frac{1}{4}$ of Sec 17, T. 6N., R. 1W., S. L. B. & M. U. S. Survey: Beg. at a point on the W. line of Washington Ave. in Ogden City, 50 ft., S. of the S. line of 8 th. st., said point being 792 ft., W. and 514.5 ft., N. from the SE. Cor. of said $\frac{1}{4}$ Sec, and running thence W. 167 feet; thence S. 45 ft.; thence E. 167 ft.; thence N. 45 ft.; to the place of beginning. Subject to and together with a right of way described as follows: Beg. at a point of the W. line of Wash. Ave. in Ogden, City, 89 ft., S. from the S. line of 8th. St., and running th. W. 100 ft.; th. S. 12 ft.; Th. E. 100 ft.; Th. N. 12 feet to the place of beginning.

October 28, 1958
DATE

Fred W. Malan 2960 Van Buren Ave. Ogden, Utah
Fred W. Malan
REGISTERED LAND SURVEYOR CERTIFICATE NO. 1441

JOB NO. M-36-96

REQUESTED BY: Ed. Baggs.
% Wasatch Oil Co.