


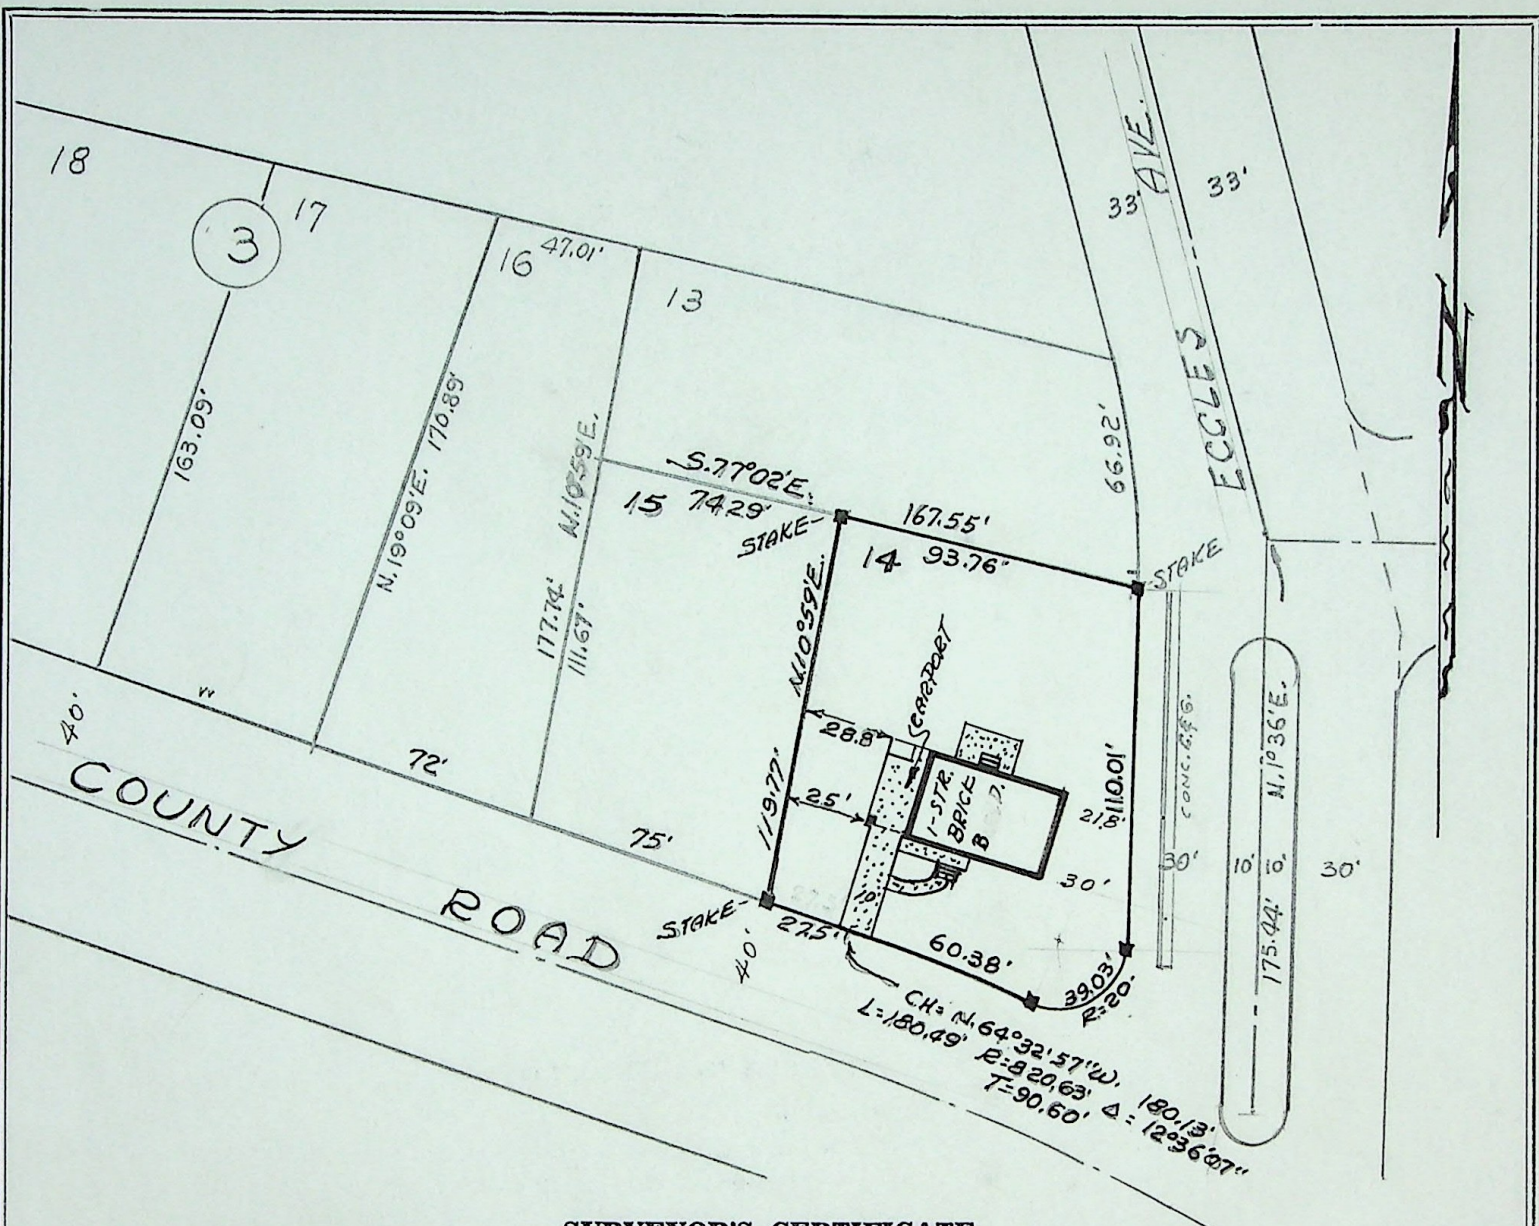

SURVEYOR'S CERTIFICATE

I, FRED WIMMALAN do hereby certify that I am a Registered Land Surveyor, and that I hold Certificate No. 1491, as prescribed by the Laws of the State of Utah, and I have made a survey of the following described property:
ALL OF LOT NO. 14 COUNTRY HILLS ADDITION TO OGDEN CITY
WEBER CO. UTAH.

I further certify that the above plat correctly shows the true dimensions of the property surveyed and of the improvements located thereon and their position on the said property: and further that none of the improvements on the above described premises encroach upon adjoining properties, and that no improvements, fences, or eaves of adjoining properties encroach upon the above described property and that there are no violations of the building restriction or zoning ordinances, except as shown and designated on the plat.

Scale: 1" = 60'

MAY 29, 1959
Date

Fred W. Malm
Registered Land Surveyor Certificate No.

Job No. M88-7 House No.
REQ BY JOHN PURSER (CONTRACTOR)
2174 WEST 5700 SOUTH, BOY, UT.

