


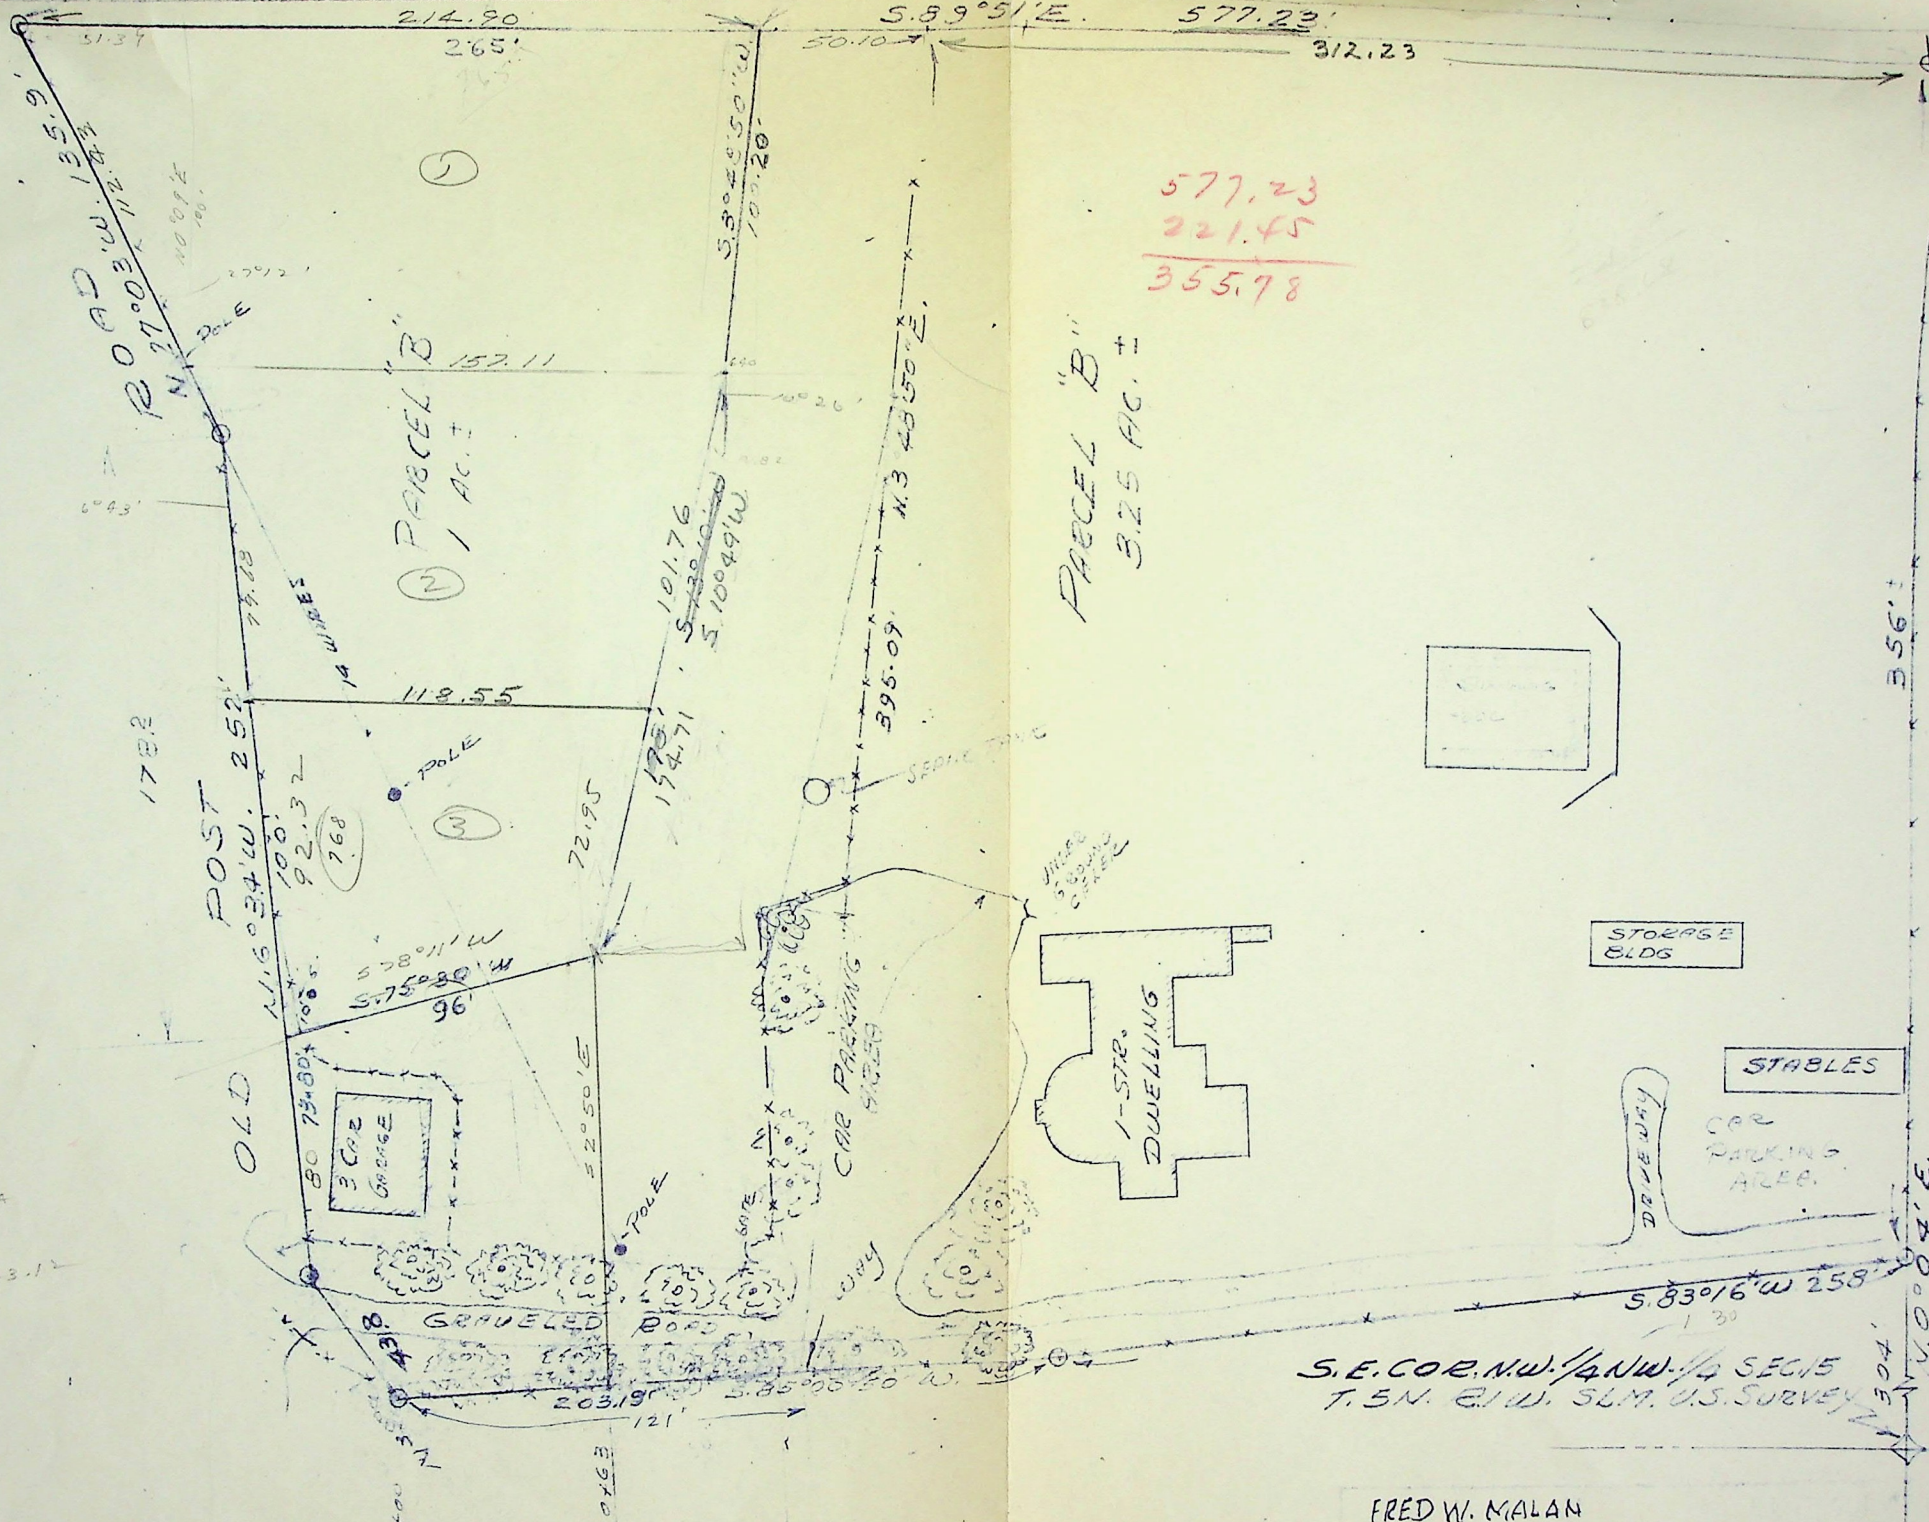

SURVEYOR'S CERTIFICATE

TO WHOM IT MAY CONCERN: I, FRED W. MALAN, do hereby certify that I am a Registered Land Surveyor, and that I hold Certificate No. 1441, as prescribed by the Laws of the State of Utah, and I have made a survey of Parcel B shown on above plat and described on attached sheet. I further certify that the above plat correctly shows the true dimensions of the property surveyed and of the improvements located thereon.

Fred W. Malan

Registered Land Surveyor, License No. 1441, State of Utah

FRED W. MALAN
2960 VAMBUREN AVE
OGDEN, UTAH

LOUIS P. MATTHEI
4800 OLD POST ROAD

DRAWN BY F.W.M. SURVEYED BY F.W. MALAN JOB No. M39-29
1444-1

DATE 1-23-60 SCALE 1" = 50' FILE No. AIT-180