


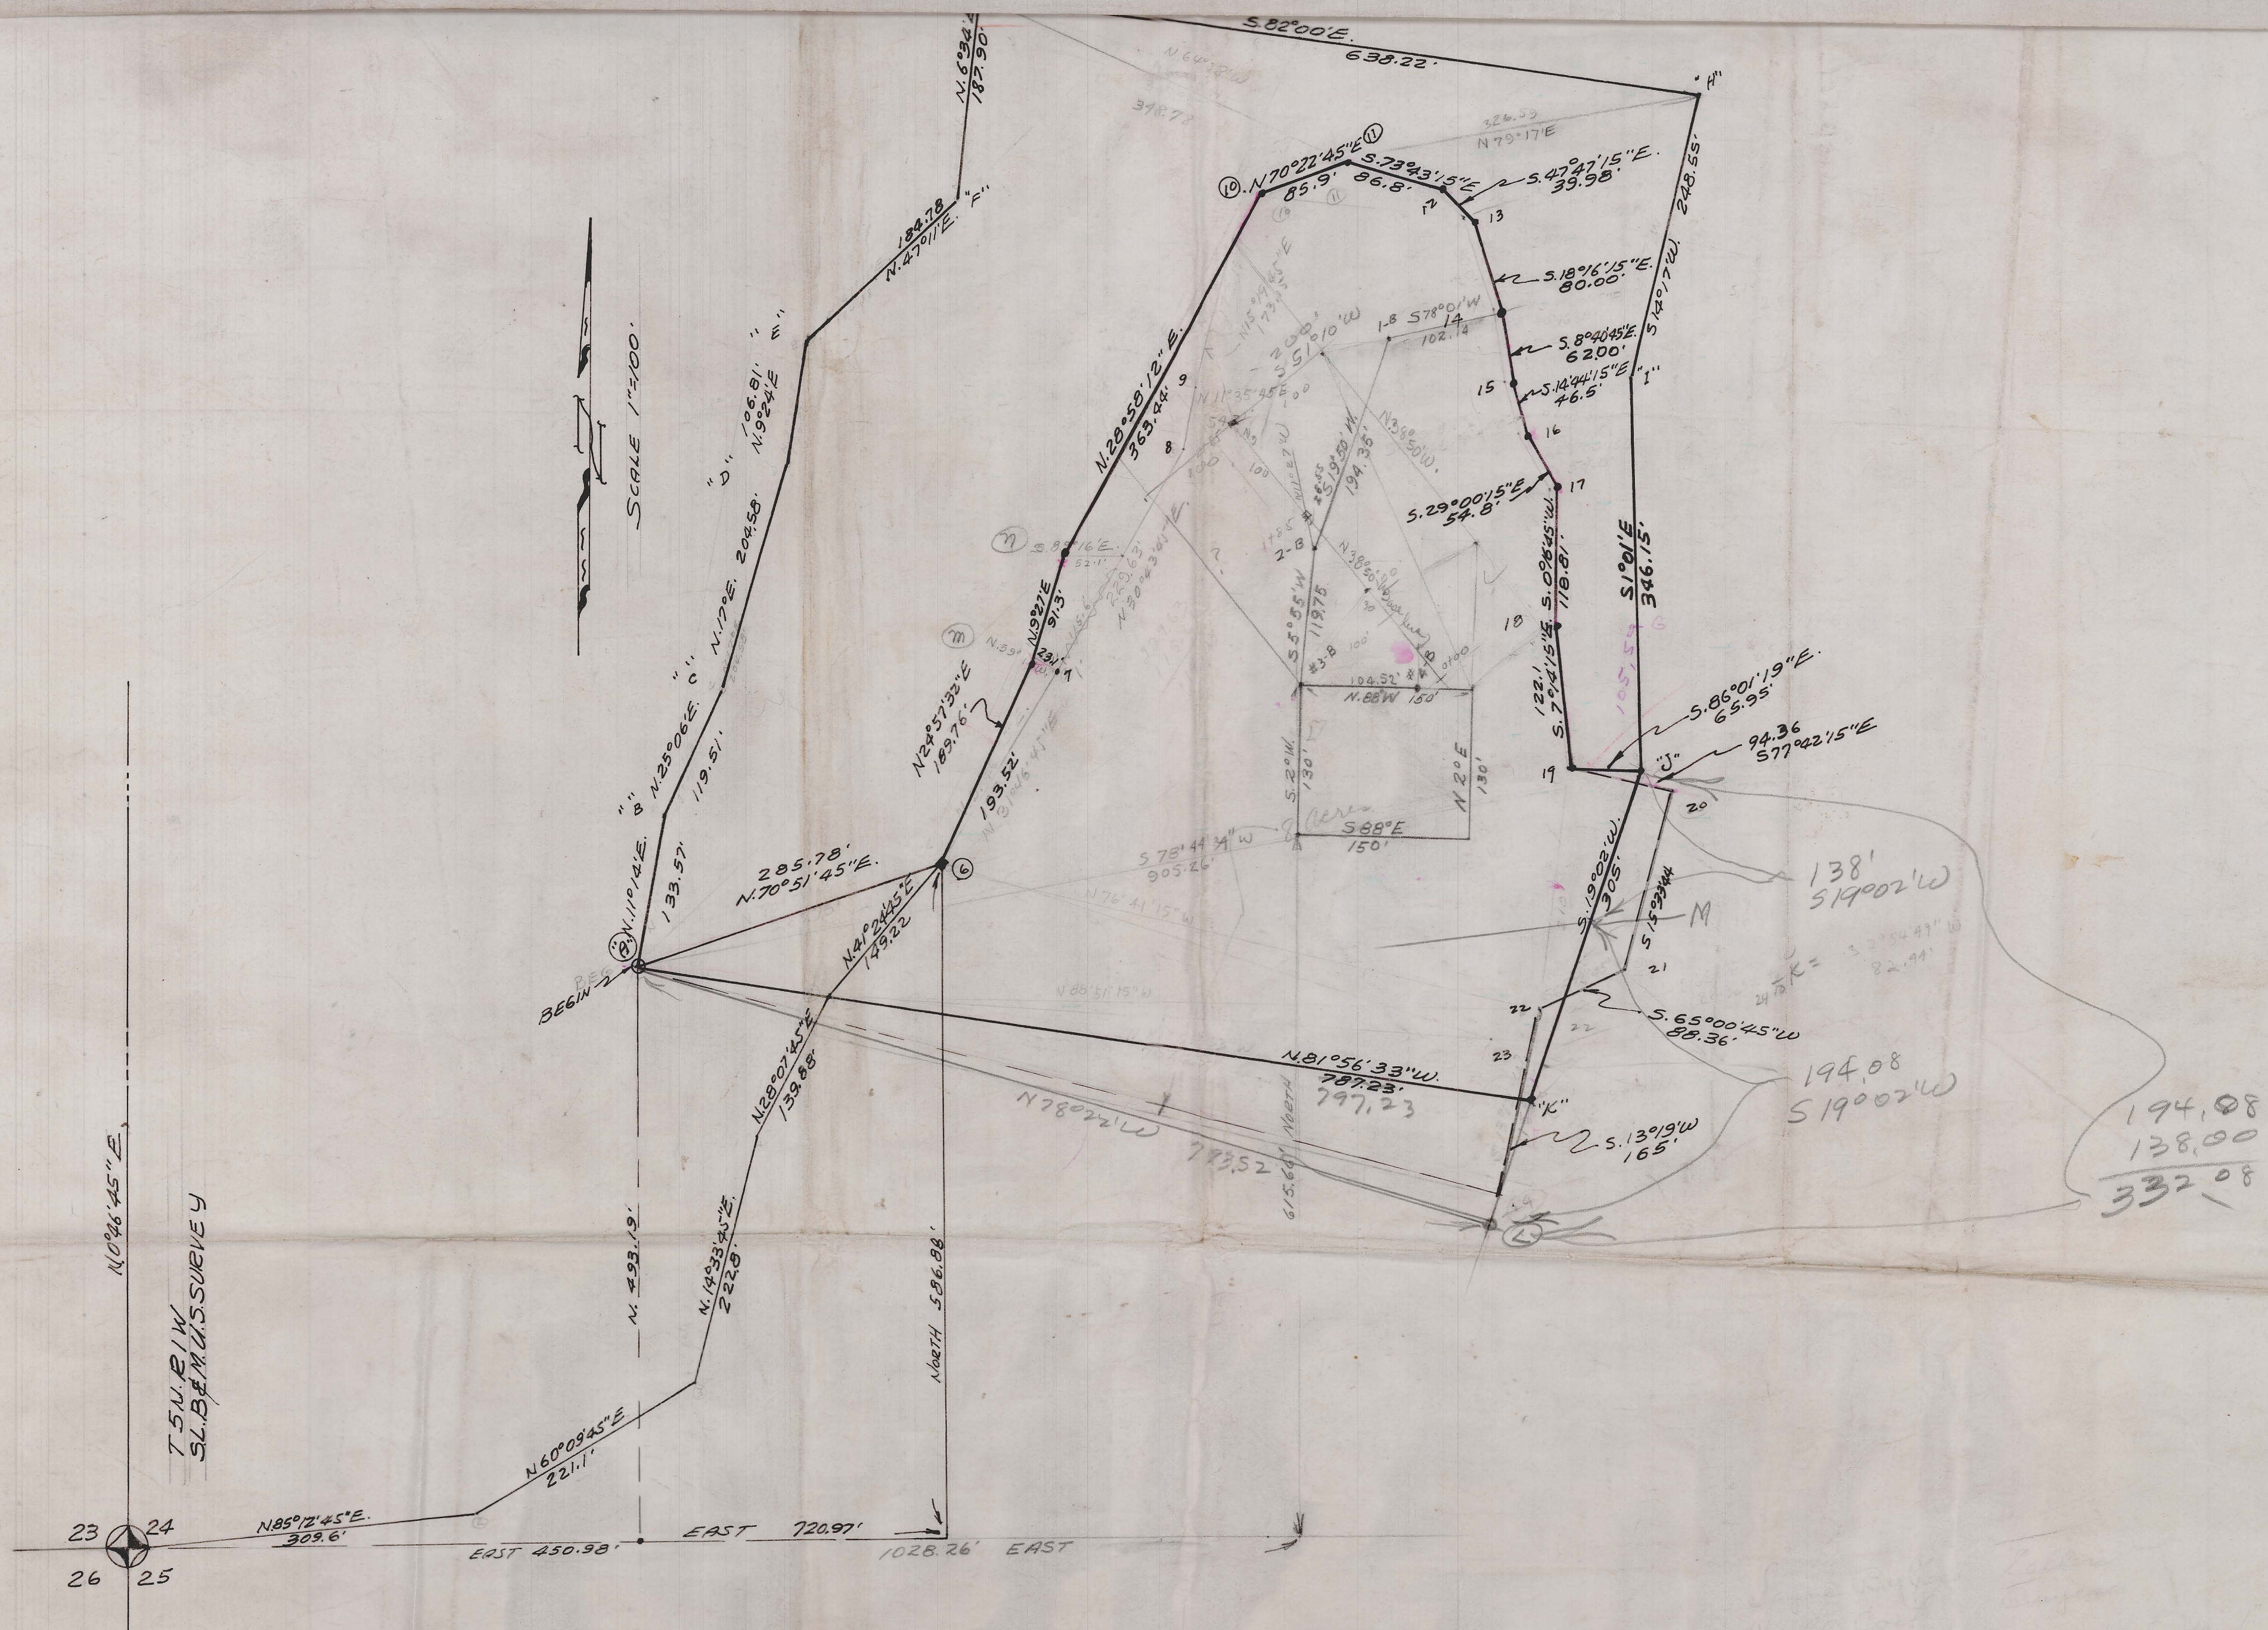

PART SW 1/4 SEC. 2 T5N.R1W.
15 ACRE & 8 ACRE PARCELS

REQ BY: LAYNE BYBEE SELLER
FOR (BILL) COIT WILLIAM H.
5150 S. - 875 E. OGDEN, UT

A17-183
M 39-53

DATE JUNE 1959 A17-183 JOB M39-53



FRED W. MALAN 2960 VAN BUREN AVE. OGDEN, UTAH		LAND SURVEYOR NUMBER 1441 PHONE EX 4-8021	
LAYNE BYBEE UINTAH, UTAH 15 ACRE TRACT to BILL COIT PART OF THE S.W. 1/4 SEC. 24 T.5 N. R. 1 W.			
DRAWN BY: K.J.	SURVEYED BY: F.W.MALAN		JOB No. 1139-53
TRC'D BY: K.J.	APPROVED — BY		FILE No. A-11-184
CHK'D BY: F.W.M.	DATE JUNE 9-25 SCALE: 1" = 100'		