


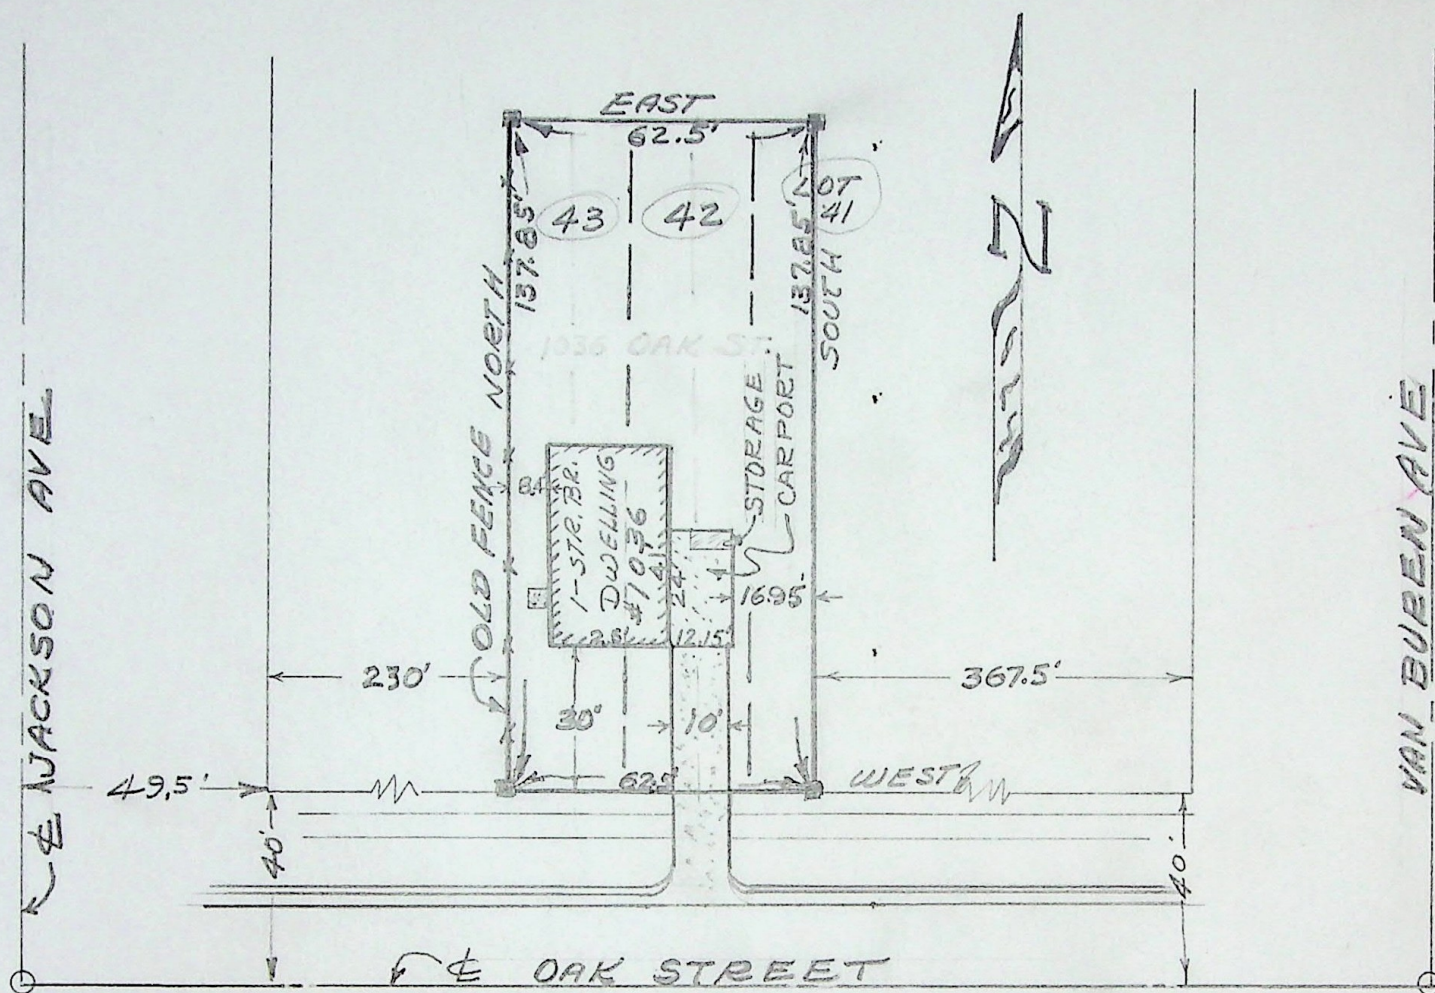

SURVEYOR'S CERTIFICATE

TO WHOM IT MAY CONCERN, I, FRED W. MALAN do hereby certify that I am a Registered Land Surveyor, and that I hold Certificate No. 1111, as prescribed by the Laws of the State of Utah, and I have made a survey of the following described property:

The West 12.5 feet of lot 41, and all of lots 42 and 43, Block 5, Rushton Addition in Ogden City, Weber County, Utah.

I further certify that the above plat correctly shows the true dimensions of the property surveyed and of the improvements located thereon and their position on the said property: and further that none of the improvements on the above described premises encroach upon adjoining properties, and that no improvements, fences, or eaves of adjoining properties encroach upon the above described property and that there are no violations of the building restriction or zoning ordinances, except as shown and designated on the plat.

Scale: 1" = 40'

March 8, 1960

Date _____

Fred W. Malan

Registered Land Surveyor Certificate No. 11411

Registered Land Surveyor Certificate No. 1441
Fred W. Malan, 2960 Van Buren Ave., Ogden, Utah

Job No. M 42-5

House No. 1036 Rushton Steeet, Ogden, Utah

Requested by: Suburban Homes and Development,
Inc., 3715 Riverdale Road, Ogden, Utah