


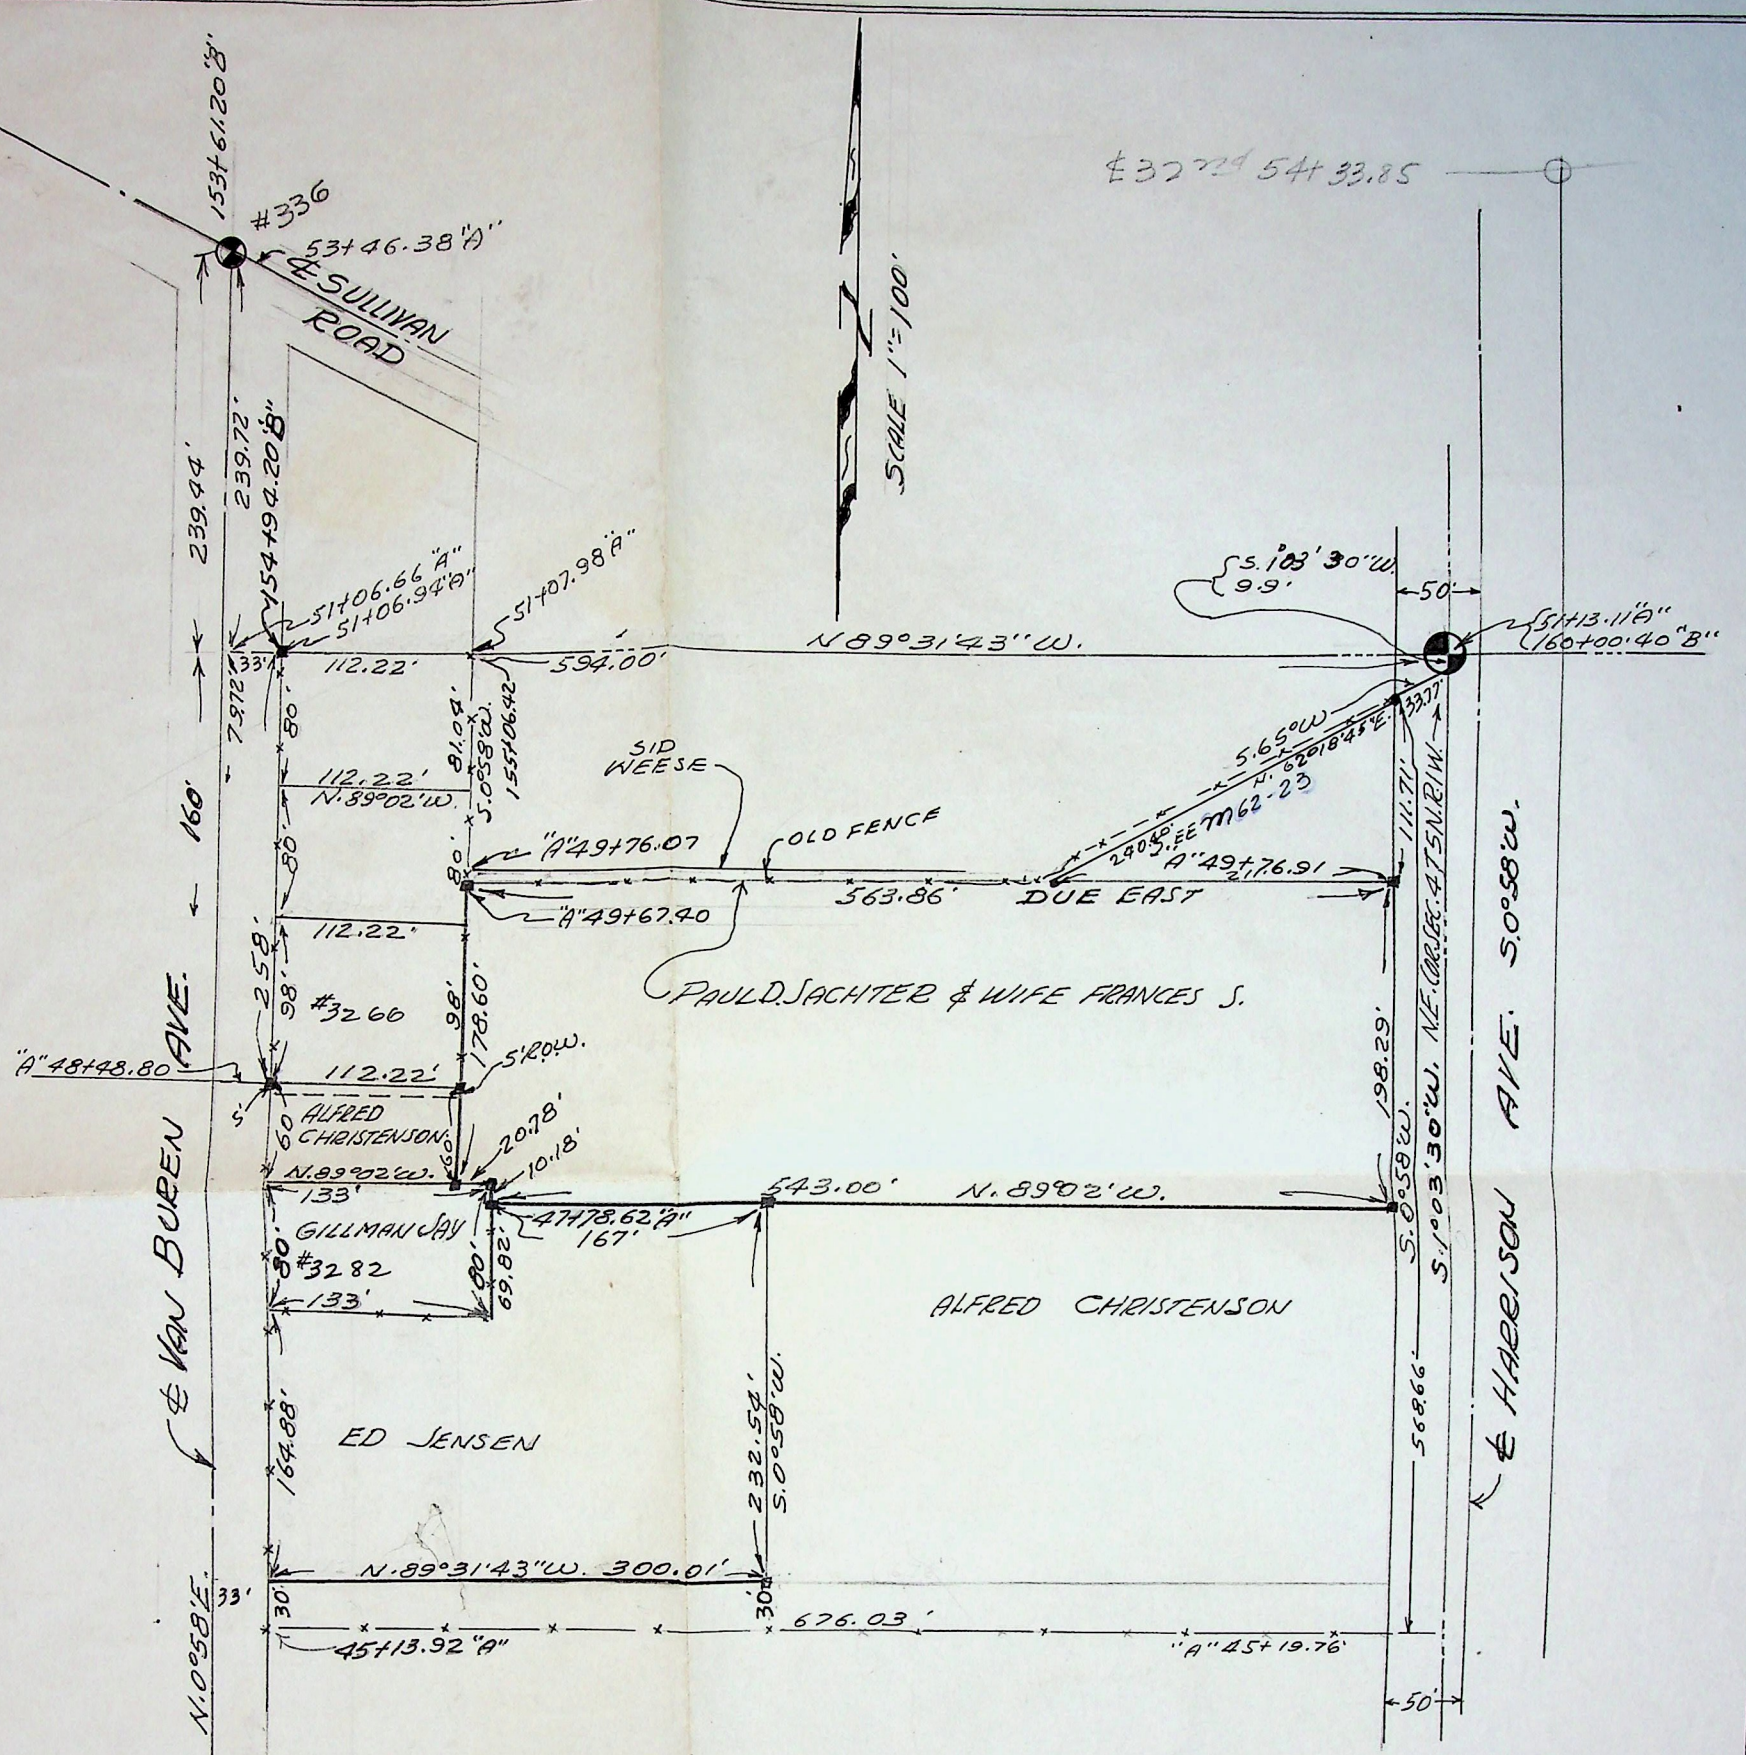

FRED W. MALAN 2960 VAN BUREN AVE. OGDEN, UTAH		LAND SURVEYOR NUMBER 1441 PHONE EX 48021	
PART N.E. 1/4 SEC. 4 T. 5 N. R. 1 W. S. 1 B. & M. S. 1 J. 1 5' R.O.W. FOR UTILITIES REG. BY: PAUL D. SACHTER 1555-34TH ST. OGDEN, UTAH.			
DRAWN BY: F.W.M.	SURVEYED BY: F.W. MALAN		JOB No. 1155-65 1162-23 117-24 FILE No. 117-223A
TRC'D BY: F.W.M.	APPROVED - BY:		
CHK'D BY: --	DATE 1-23-62 SCALE: 1"=100'		

A17-24, A17-223-B