


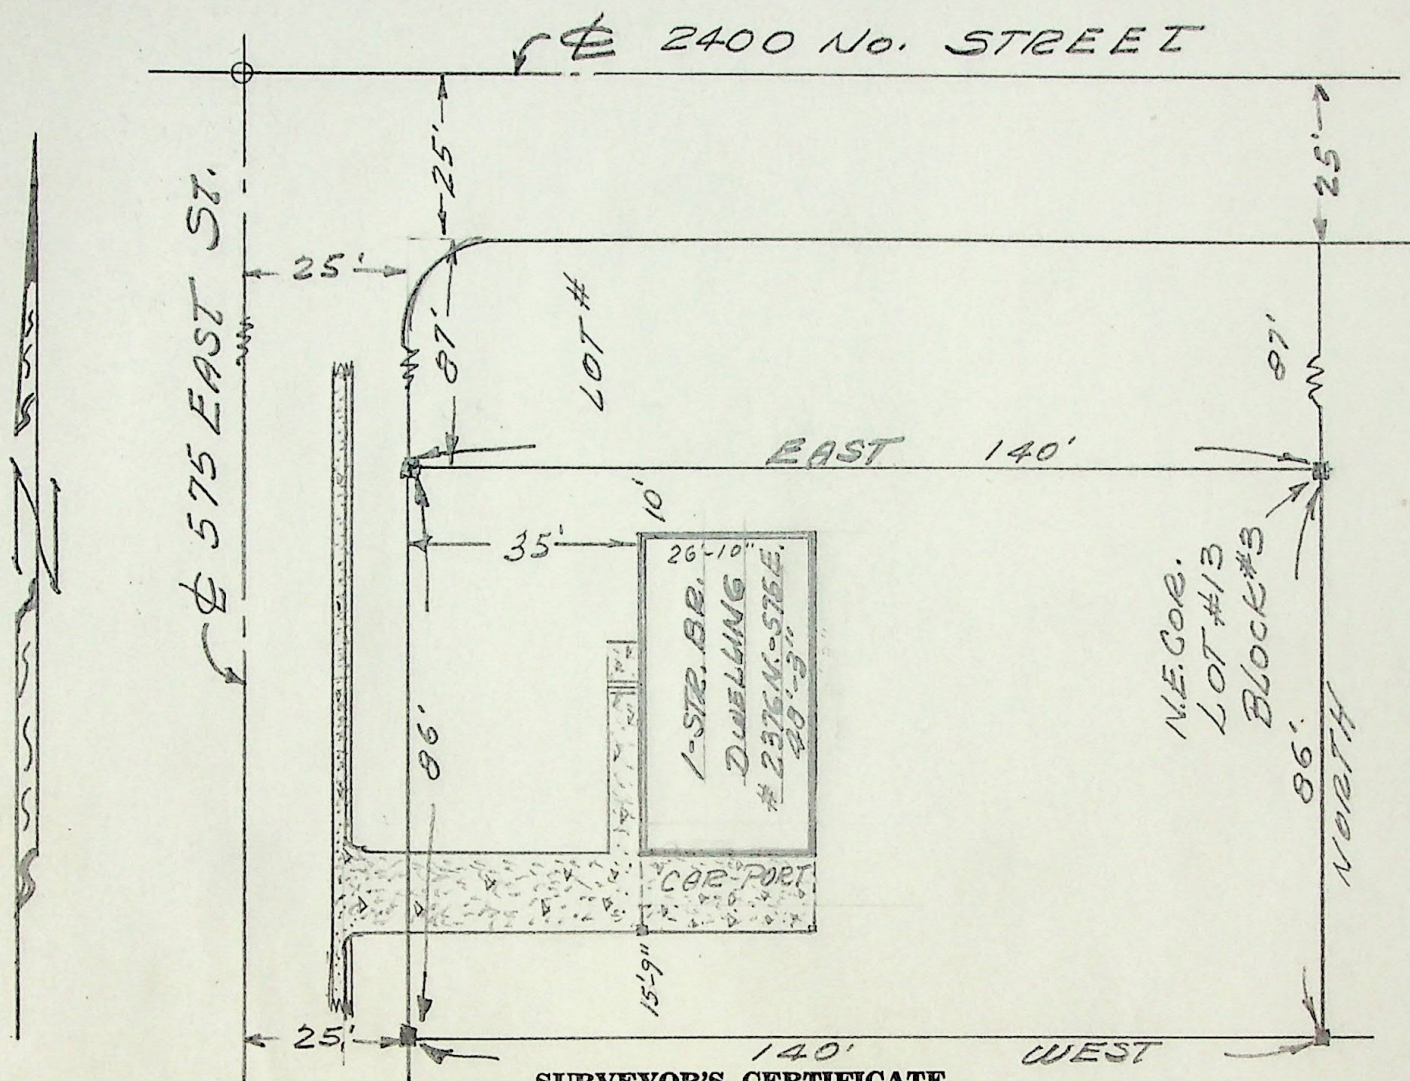

SURVEYOR'S CERTIFICATE

TO WHOM IT MAY CONCERN, I, FRED W. MALAN do hereby certify that I am a Registered Land Surveyor, and that I hold Certificate No. 11111, as prescribed by the Laws of the State of Utah, and I have made a survey of the following described property:

All of lot 13 Block 3, Simmons Subdivision in North Ogden City, Weber County, Utah.

I further certify that the above plat correctly shows the true dimensions of the property surveyed and of the improvements located thereon and their position on the said property: and further that none of the improvements on the above described premises encroach upon adjoining properties, and that no improvements, fences, or eaves of adjoining properties encroach upon the above described property and that there are no violations of the building restriction or zoning ordinances, except as shown and designated on the plat.

Scale: 1" = 30'

March 5, 1960

Date

Job No. M 114-83

% Equitable Life Ins. Co.
Dale Browning, Atty., Eccles Bldg.,
Ogden, Utah

Fred W. Malan
Registered Land Surveyor Certificate No. 11111
2960 Van Buren Avenue, Ogden, Utah

House No. 2376 North 575 East, Glenn Hogge
Req. By: Lester R. Garner, Builder

