


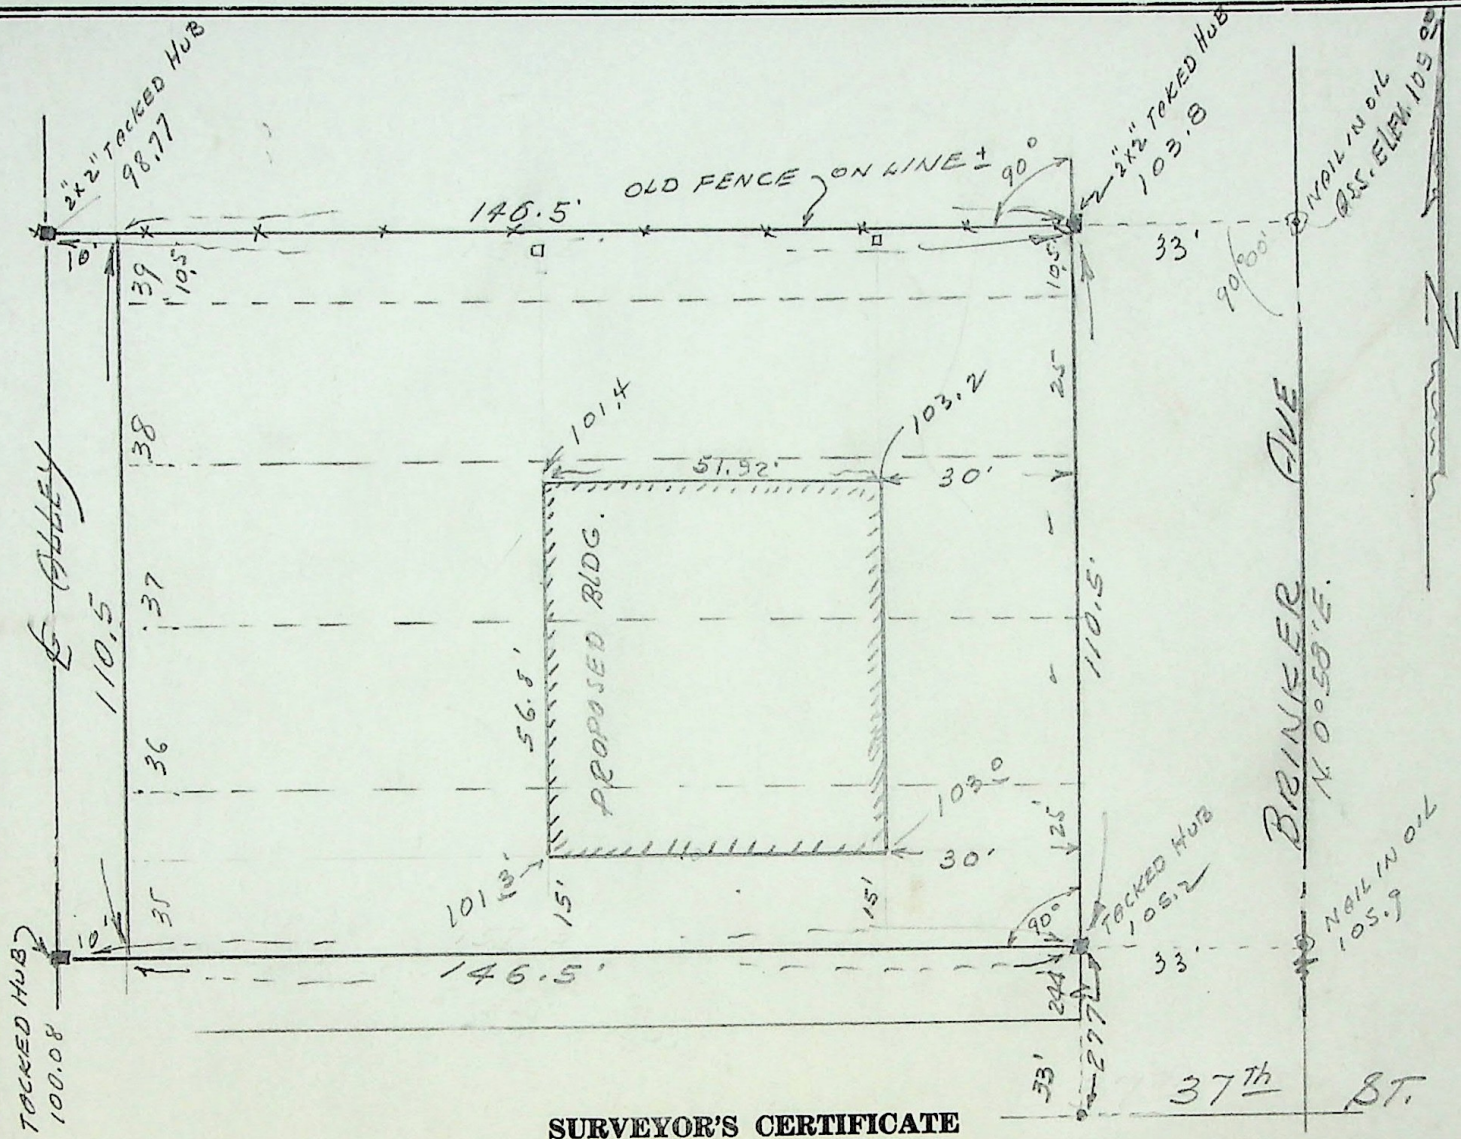

SURVEYOR'S CERTIFICATE

TO WHOM IT MAY CONCERN I FRED W. MALAN do hereby certify that I am a Registered Land Surveyor, and that I hold Certificate No. 1141, as prescribed by the Laws of the State of Utah, and I have made a survey of the following described property:

ALL OF LOTS 35 36 37 38 & THE SOUTH 10.5 FT. OF LOT 39, BLOCK 43, NELSON PARK ADDITION TO OGDEN CITY, WEBER COUNTY, UTAH.

I further certify that the above plat correctly shows the true dimensions of the property surveyed and of the improvements located thereon and their position on the said property: and further that none of the improvements on the above described premises encroach upon adjoining properties, and that no improvements, fences, or eaves of adjoining properties encroach upon the above described property and that there are no violations of the building restriction or zoning ordinances, except as shown and designated on the plat.

Scale: 1" = 30'

5 - 9 - 60

Date

Job No. M45-144

Fred W. Malan

Registered Land Surveyor Certificate No.

House No.

BEN B. HAINES 794 26th Street, Ogden, Utah.