


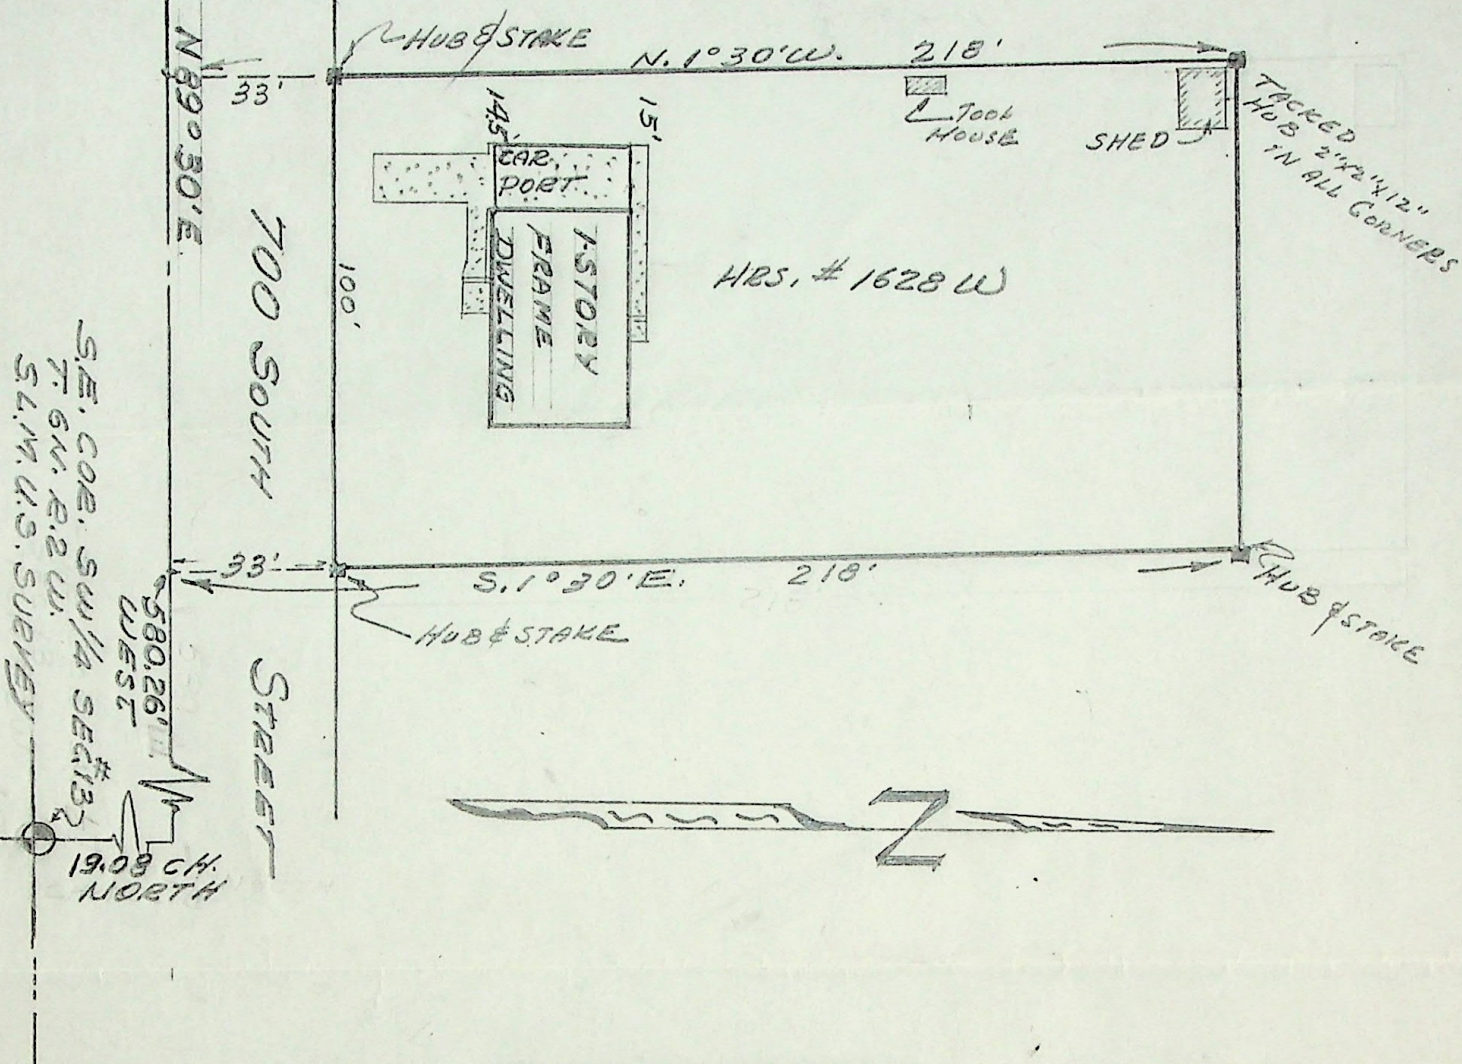

SURVEYOR'S CERTIFICATE

TO WHOM IT MAY CONCERN: I, FRED W. MALAN, do hereby certify that I am a Registered Land Surveyor, and that I hold Certificate No. 1441, as prescribed by the Laws of the State of Utah, and I have made a survey of the following described property:
 Part of the S.W. $\frac{1}{4}$ of Section 13 T6N R2W S.L.M. U.S. Survey. Beginning 19.08 chains North and 580.26 ft. West of the S.E. cor of said $\frac{1}{4}$ Section, and running thence N.1° 30' W. 218 ft.; thence West 100 ft.; thence S.1° 30' E. 218 ft.; thence East 100 ft. to the point of beginning.

I further certify that the above plat correctly shows the true dimensions of the property surveyed and of the improvements located thereon and their position on the said property: and further that none of the improvements on the above described premises encroach upon adjoining properties, and that no improvements, fences, or eaves of adjoining properties encroach upon the above described property and that there are no violations of the building restriction or zoning ordinances, except as shown and designated on the plat.

Scale: 1" = 40'

Fred W. Malan, 2960 Van Buren Ave., Ogden, Ut.

June 10, 1960
 Date

Fred W. Malan
 Registered Land Surveyor Certificate No. 1441

Job No. M 47-13

House No. 1628 W. 700 S., Ogden, Utah
 Da Wayne Taylor

