


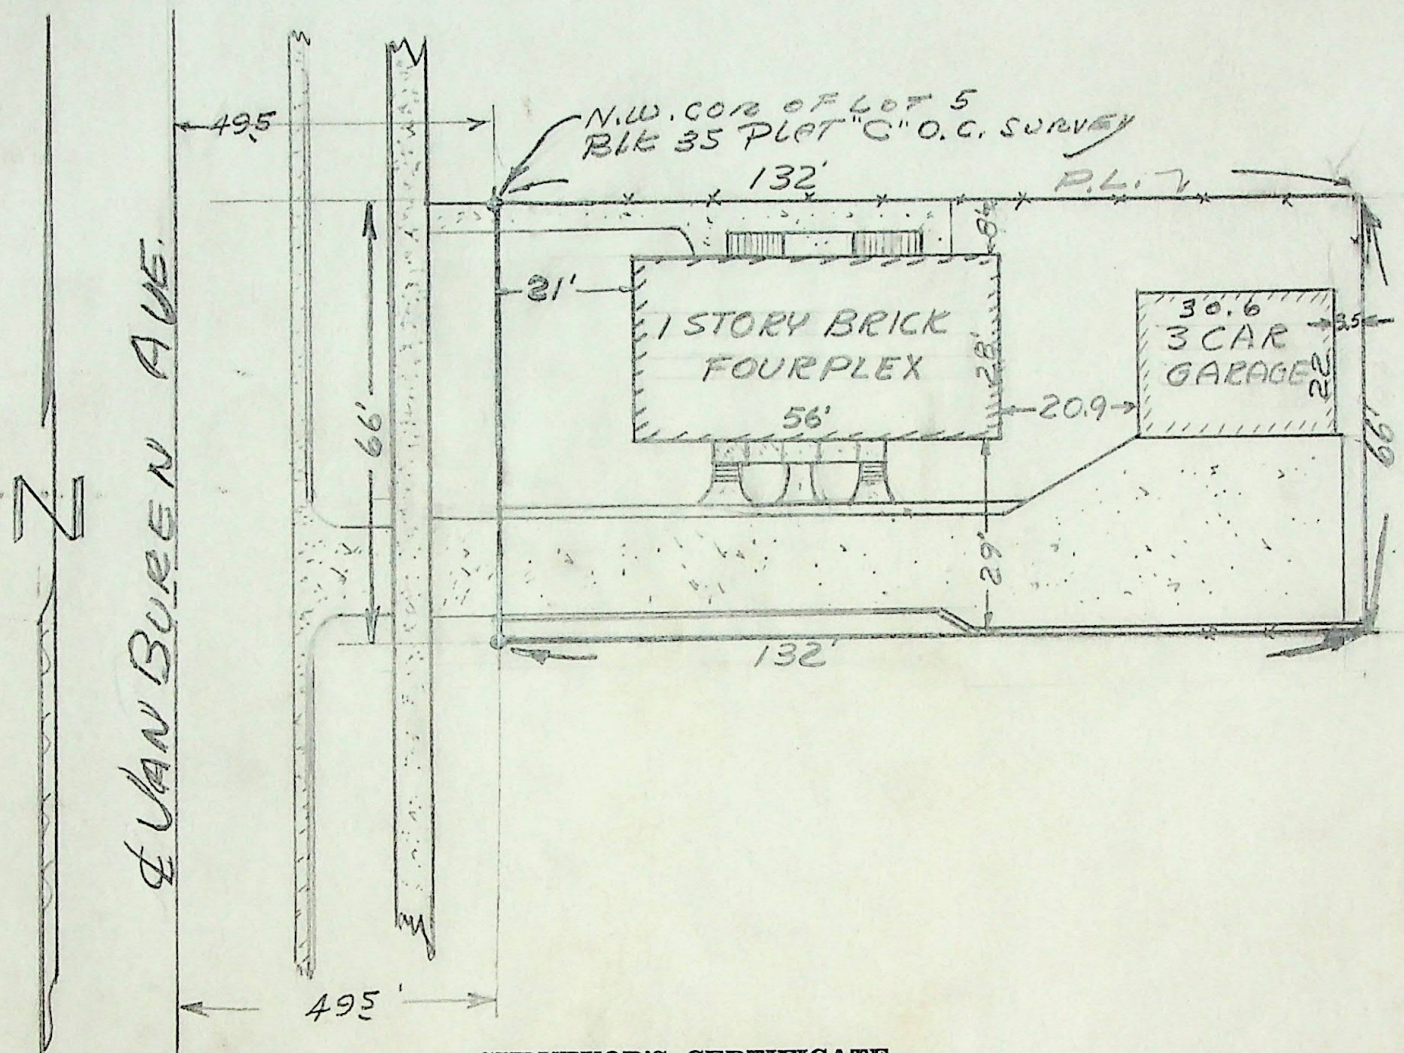

SURVEYOR'S CERTIFICATE

TO WHOM IT MAY CONCERN: I, FRED W. MALAN, do hereby certify that I am a Registered Land Surveyor, and that I hold Certificate No. 1441, as prescribed by the Laws of the State of Utah, and I have made a survey of the following described property:

A part of lot 5, block 35, Plat "C" of Ogden City Survey. Beginning at the N.W. cor. of said lot 5 and running thence East 8 rods; thence South 4 rods; thence West 8 rods; thence North 4 rods to the point of beginning.

I further certify that the above plat correctly shows the true dimensions of the property surveyed and of the improvements located thereon and their position on the said property: and further that none of the improvements on the above described premises encroach upon adjoining properties, and that no improvements, fences, or eaves of adjoining properties encroach upon the above described property and that there are no violations of the building restriction or zoning ordinances, except as shown and designated on the plat.

Scale: 1" = 30'

Fred W. Malan, 2960 Van Buren, Ogden, Utah

Fred W. Malan

Registered Land Surveyor Certificate No. 1441

July 20, 1960
Date

Job No. M48-33
Req. by Green Ins. Service

House No. 2348 Van Buren
Everett Blauvett