


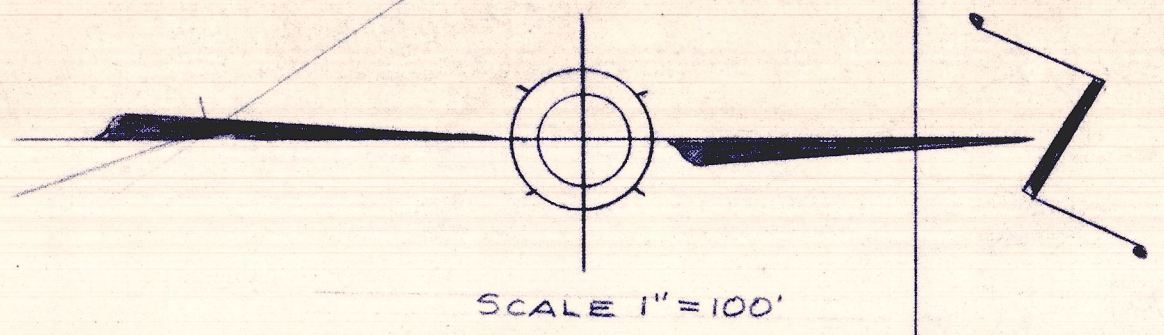

MELVIN NEPHI
MANNING

VERLE
BARKER

FLOYD
WOODFIELD

PRESENT MT. ROAD

SE. COR. N.W. 1/4
SEC. 34, T.7N, R.1W
S.L.B. & M.

8.9 CHS. (50° 35'E)

N 1/4 COR.,
SEC. 34, T.7N, R.1W
S.L.B. & M.

DESCRIPTION

CLARENCE M. BARKER & WIFE MYRTLE R. BARKER
Part of N.W. 1/4 Sec. 34, T.7N., R.1W., S.L.B. & M. U.S. Survey
Beginning 8.9 ch North and 44 feet West of SE. Corner of said
Section; thence West 1240 Feet, thence South 567 feet, thence
East 979 feet, thence N 31° 30' E. 502 feet, thence 140.5 North
to point of beginning except Road. Cont. 14.89 Ac.

FRED W. MALAN
2960 VAN BUREN AVE.
OGDEN, UTAH

LAND SURVEYOR
NUMBER 1441
PHONE EX 4-8021

PART OF WEST 1/2 SECTION 34
T.7N. R.1W. S.L.B. & M.
VERLE BARKER
2595 NORTH 400 EAST

DRAWN BY: RWB

SURVEYED BY

JOB No. M49-29

TRCD BY:

APPROVED BY

CHK'D BY:

DATE OCT. 1, 1960 SCALE: 1" = 100'

FILE No. A17-265