


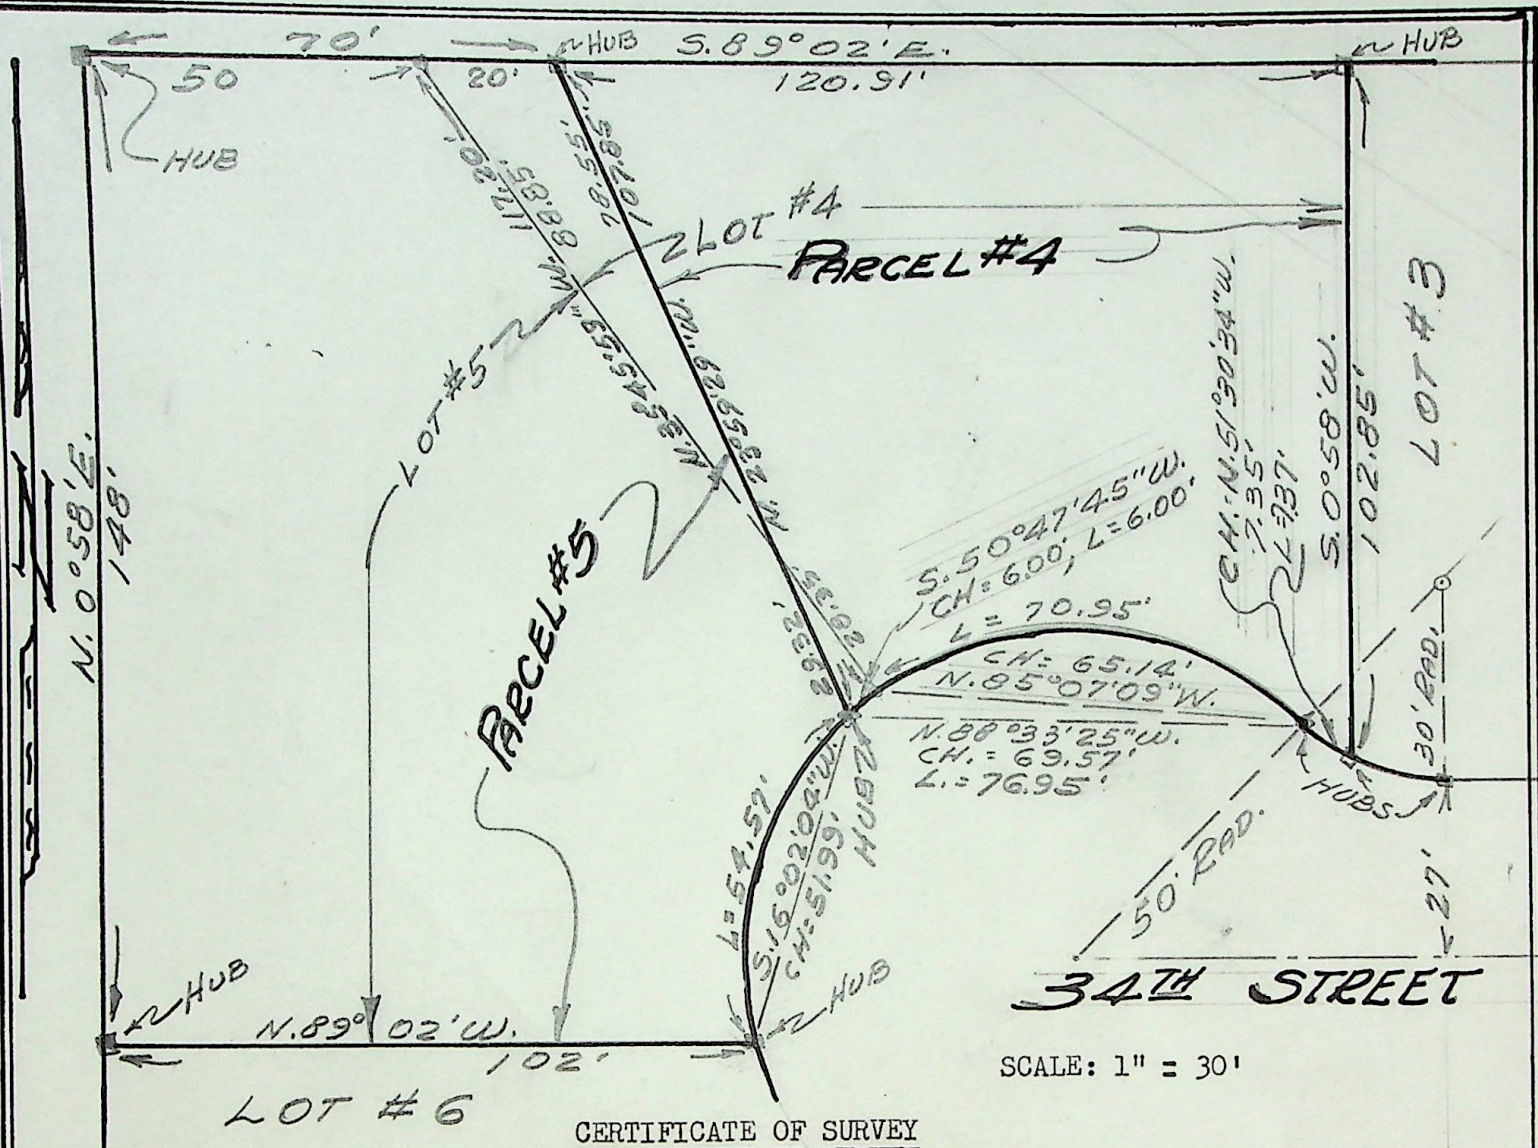

CERTIFICATE OF SURVEY

SCALE: 1" = 30'

TO WHOM IT MAY CONCERN: I, FRED W. MALAN, do hereby certify that I am a Registered Land Surveyor, and that I hold Certificate No. 1441, as prescribed by the Laws of the State of Utah, and I have made a survey of the following described property:

DESCRIPTION OF PARCEL #5: A part of Lots 4 & 5, HARRIS SUBDIVISION to Ogden City, Weber County, Utah. Beginning at the N. E. corner of said Lot 5 and running thence S. 89°02'E. 20 ft.; thence S. 23°59'29"E. 107.85 ft. to Northerly line of Street; thence to the left along the arc of a 50 foot Radius Curve 54.57 ft., the long chord of which bears S. 16°02'04"W. 51.99 ft. to the S. E. corner of said Lot 5; thence N. 89°02'W. 102 ft.; thence N. 0°58'E. 148 ft.; thence S. 89°02'E. 50 feet to the point of beginning.

DESCRIPTION OF PARCEL #4: Part of Lots 4 & 5, HARRIS SUBDIVISION to Ogden City, Weber County, Utah. Beginning at the N. E. corner of sd Lot 4 and running thence S. 0°58'W. 102.85 ft to Street; th to the right along arc of 30 ft Radius Curve 7.37 ft, the long chord of which bears N. 51°30'34"W. 7.35 ft to P.R.C.; th to the left along arc of 50 foot Radius Curve 76.95 ft., the long chord of which bears N. 88°33'25"W. 69.57 ft; th N. 23°59'29"W. 107.85 ft to a point 20' East of N. W. cor of sd Lot 4; th N. 89°02'E. 120.91 ft to the point of beginning.

I further certify that the above plat correctly shows the true dimensions of the property surveyed.


FRED W. MALAN, 2960 Van Buren Ave., Ogden, Utah


March 29, 1961

Requested by Ernest Harris Contractor
1235 36th Street,
Ogden, Utah

Fred W. Malan
Registered Land Surveyor Certificate No. 1441
House No. 34th & Gramercy

Job No. M51-73

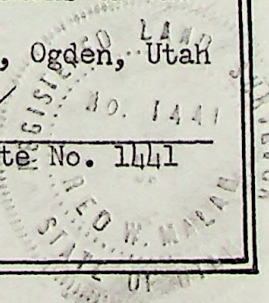

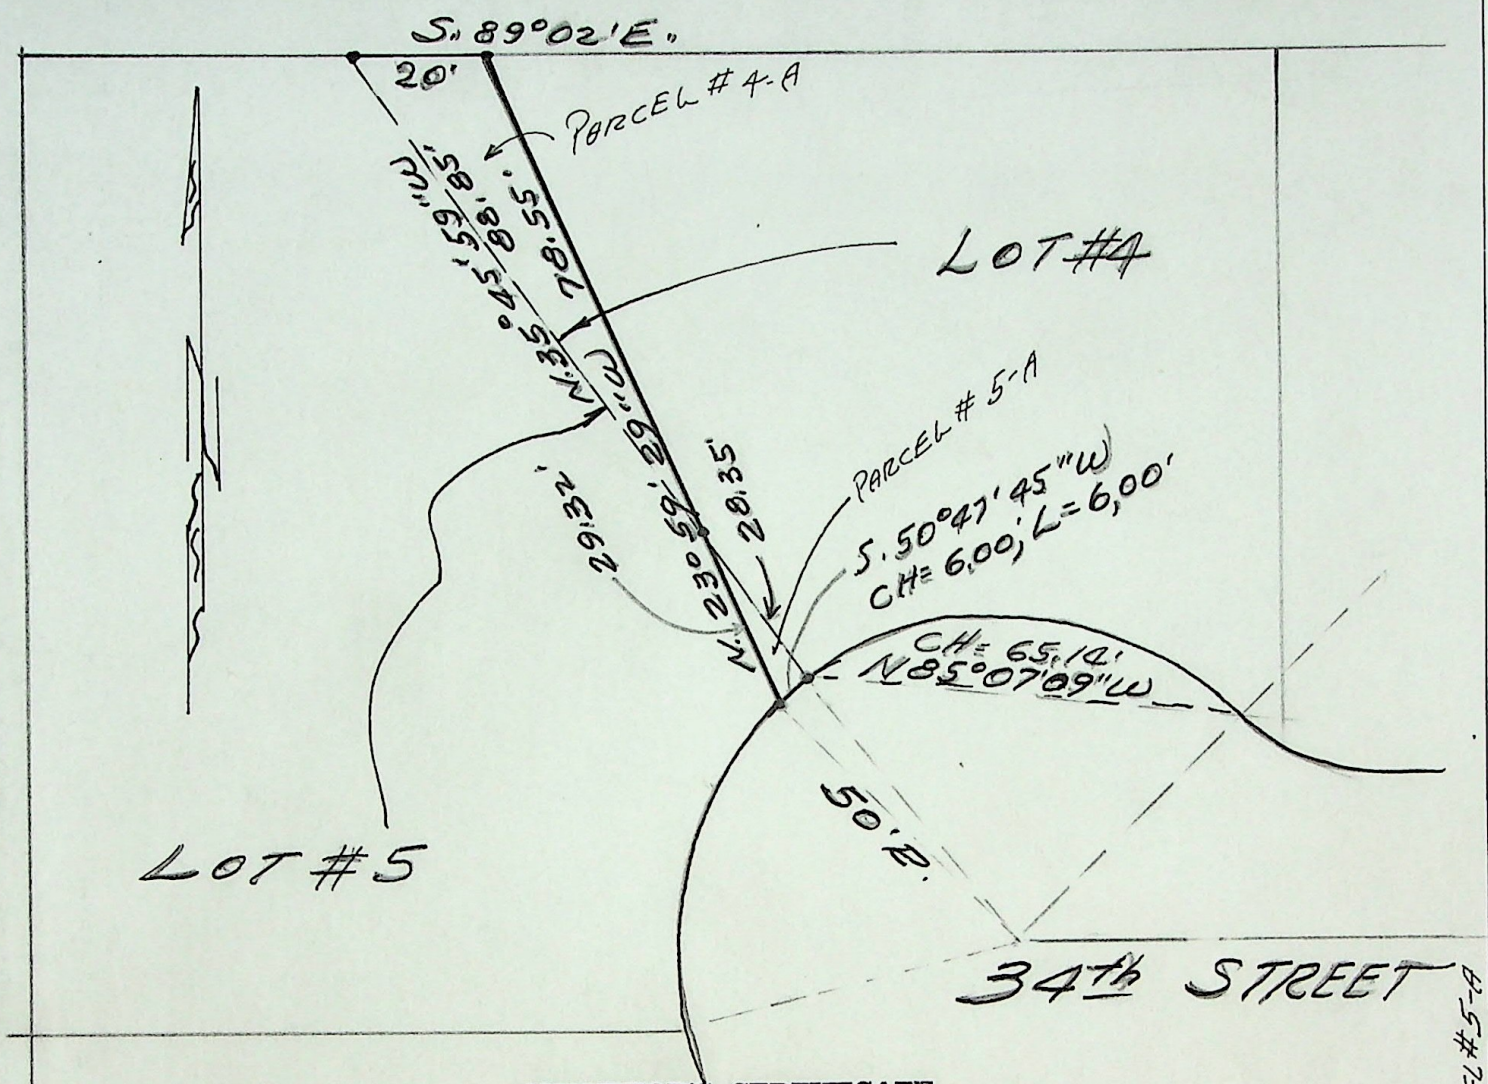

SURVEYOR'S CERTIFICATE

TO WHOM IT MAY CONCERN: I, FRED W. MALAN, do hereby certify that I am a Registered Land Surveyor, and that I hold Certificate No. 1441, as prescribed by the Laws of the State of Utah, and I have made a survey of the following described property: A pt of Lot 5 Harris Sub. to Ogden City, Weber Co. Ut. Beg. at the most easterly cor. of sd. lot 5; th to the left along the arc of a 50' Radius curve 6.00 ft, the long chord of which bears S. 50° 47' 45" W. a distance of 6.00 ft; th N. 23° 59' 29" W. 29.32 ft; th S 35° 45' 59" E. 28.35 ft to the pt of beg. ALSO: A pt of lot 4, Harris Sub. to Ogden City, Weber Co. Ut. Beg. at the N.W. Cor of sd lot 4, and running th S. 89° 02' E 20 feet, thence South 23° 59' 29" East 78.55 feet; thence North 34° 45' 59" West 88.85 feet to the point of beginning.

I further certify that the above plat correctly shows the true dimensions of the property surveyed and of the improvements located thereon and their position on the said property: and further that none of the improvements on the above described premises encroach upon adjoining properties, and that no improvements, fences, or eaves of adjoining properties encroach upon the above described property and that there are no violations of the building restriction or zoning ordinances, except as shown and designated on the plat.

Scale: 1" = 30'

Nov. 30, 1961
Date

Fred W. Malan
Registered Land Surveyor Certificate No. 1441

Job No. M51-73 CONT. House No.
FEDERAL BLDG & LOAN
24 WASH. BLVD
REQ. BY ANDREW BRUNETTI PRES.