


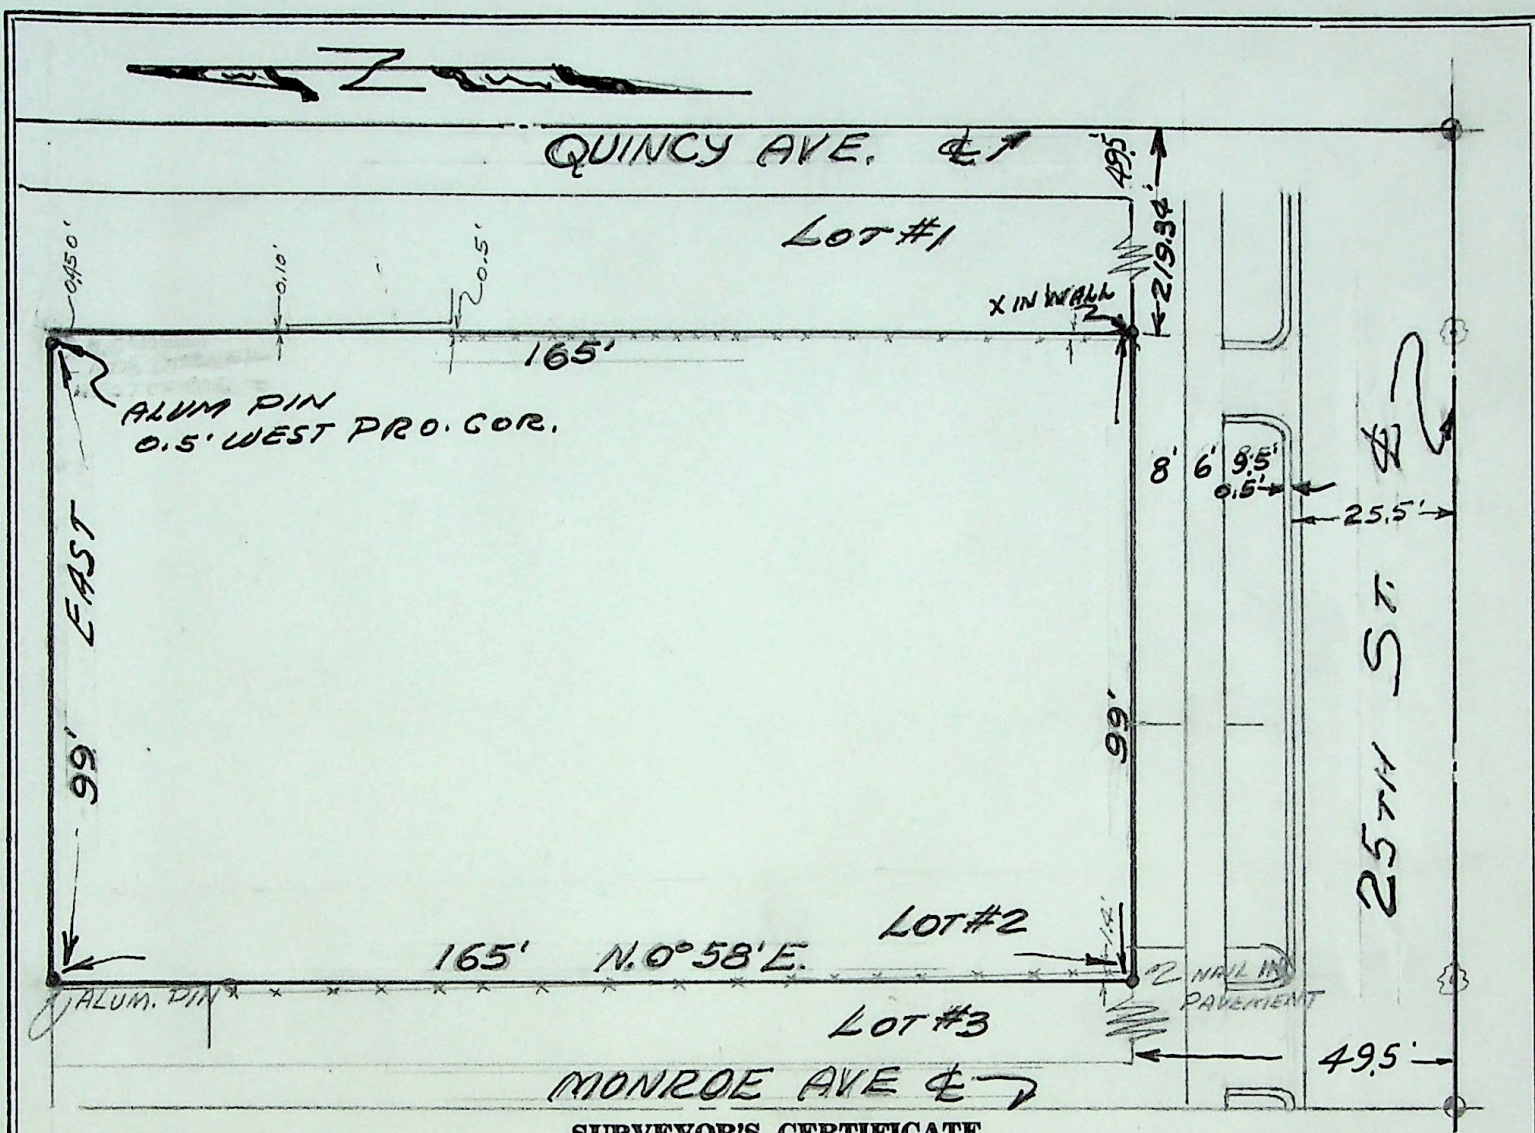

SURVEYOR'S CERTIFICATE

TO WHOM IT MAY CONCERN, I, FRED W. MALAN, do hereby certify that I am a Registered Land Surveyor, and that I hold Certificate No. 1441, as prescribed by the Laws of the State of Utah, and I have made a survey of the following described property:

Part of Lot #2, Block 8, Plat "B" Ogden City Survey: Beginning at the South west corner of said Lot 2, and running thence 10 Rods; thence East 6 Rods; thence South 10 Rods; thence West 6 Rods to the place of beginning.

I further certify that the above plat correctly shows the true dimensions of the property surveyed and of the improvements located thereon and their position on the said property: and further that none of the improvements on the above described premises encroach upon adjoining properties, and that no improvements, fences, or eaves of adjoining properties encroach upon the above described property and that there are no violations of the building restriction or zoning ordinances, except as shown and designated on the plat.

Scale: 1" = 30'

FRED W. MALAN, 2960 Van Buren Ave., Ogden, Utah

Fred W. Malan

Registered Land Surveyor Certificate No. 1441

April 28, 1961
Date

Job No. M52-49
House No. 856 - 25th St., Ogden, Utah
Requested by Wright Realty, 827, 24th St., Ogden, Utah

