


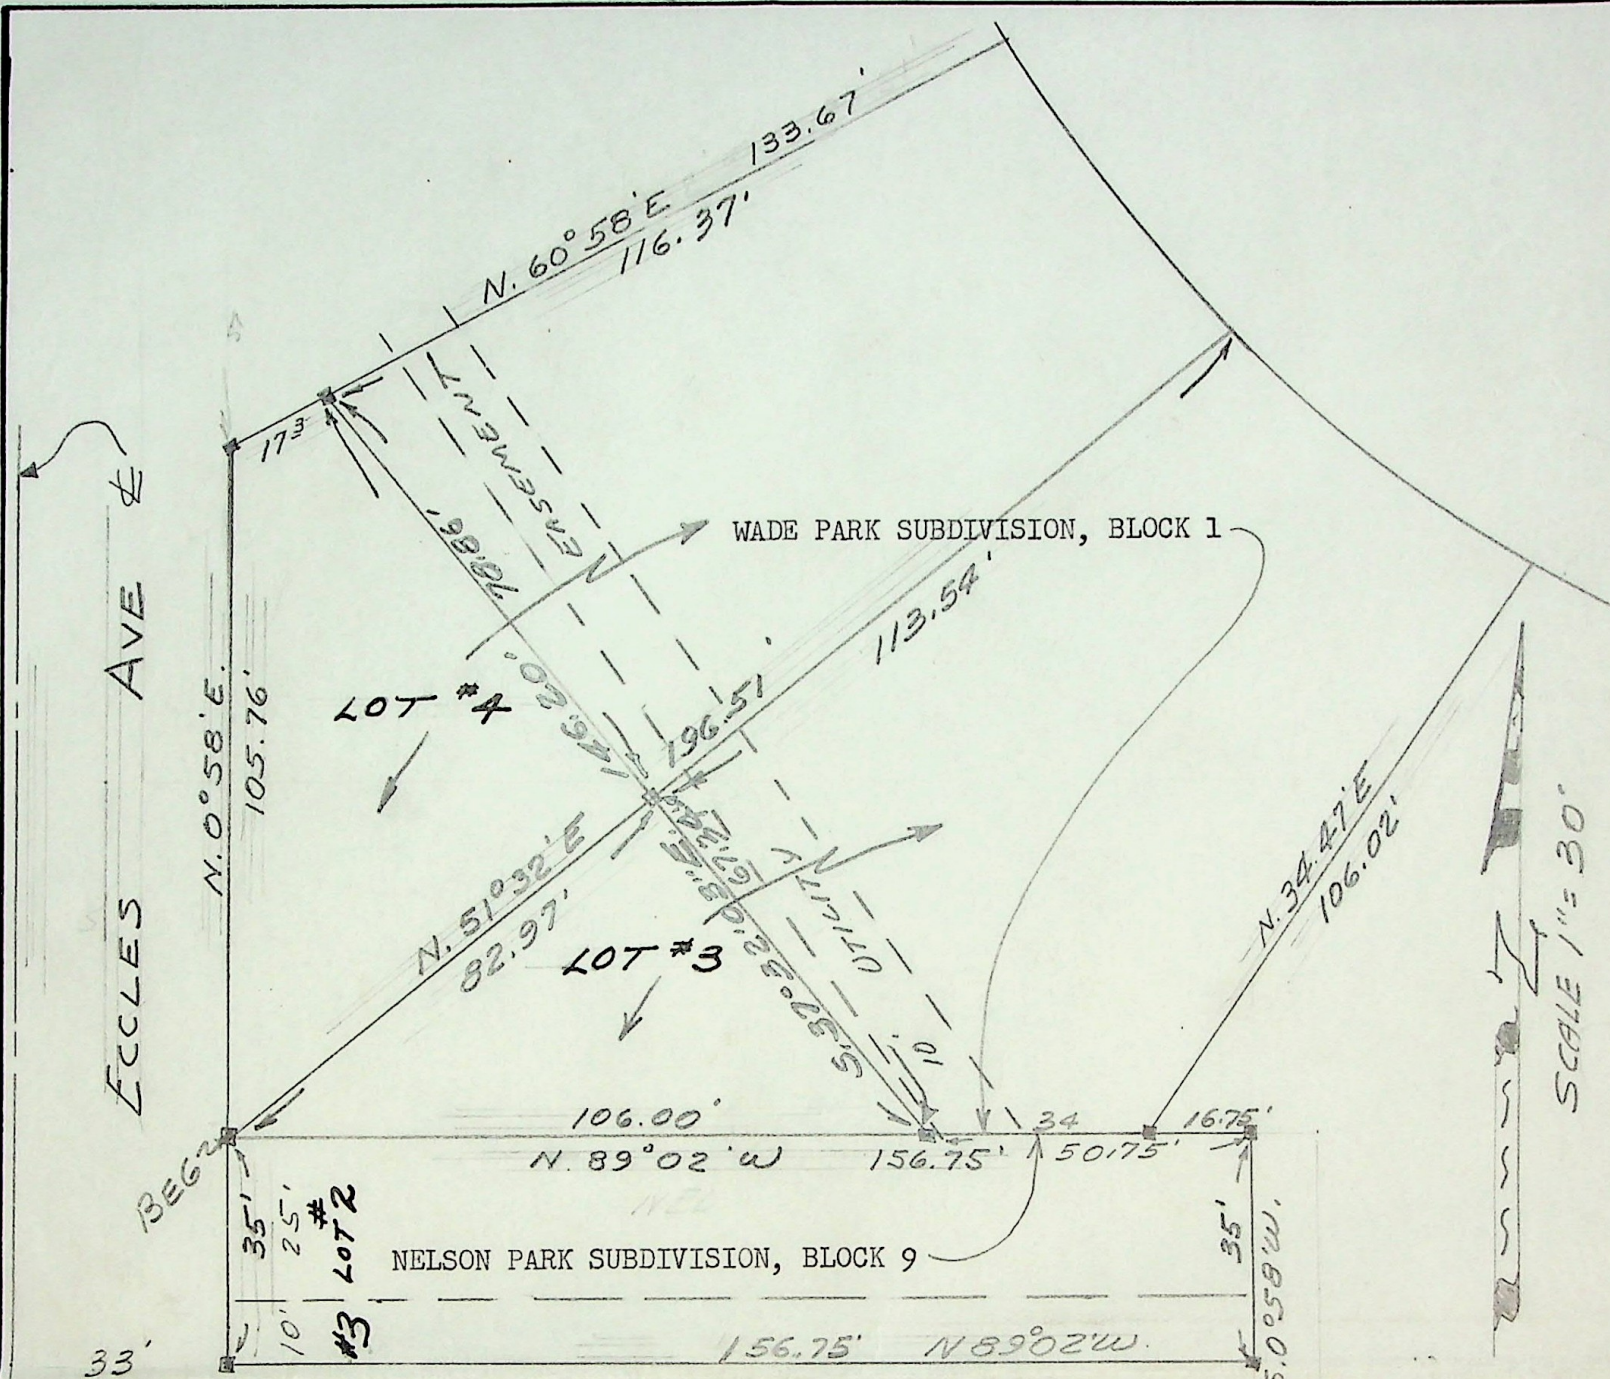

SURVEYOR'S CERTIFICATE

TO WHOM IT MAY CONCERN: I, FRED W. MALAN, do hereby certify that I am a Registered Land Surveyor, and that I hold Certificate No: 1441, as prescribed by the Laws of the State of Utah, and I have made a survey of the following described property:

All of Lot #2 and the North 10 feet of Lot #3, Block 9, NELSON PARK ADDITION in Ogden City, Weber County, Utah, and part of Lots 3 and 4, Block 1, WADE PARK ADDITION in Ogden City, Weber County, Utah; more particularly described as follows: Beginning at the NorthWest corner of said Lot 2, Block 9, NELSON PARK ADDN, and running thence $N. 0^{\circ} 58' E.$ 105.76 feet to N. W. corner of said Lot 4, WADE PARK ADDN; thence $N. 60^{\circ} 58' E.$ 17.3 feet; thence $S. 37^{\circ} 32' 03" E.$ 146.20 feet to North line of said Lot 2; thence $S. 89^{\circ} 02' E.$ 50.75 feet to center of Alley; thence $S. 0^{\circ} 58' W.$ 35 feet; thence $N. 89^{\circ} 02' W.$ 156.75 feet to Eccles Avenue; thence $N. 0^{\circ} 58' E.$ 35 feet to the point of beginning.

June 6, 1961

Job No: M52-62


Requested by: Clix Swaner, Jr.
3470 Van Buren Avenue
Ogden, Utah

FRED W. MALAN, 2960 Van Buren Ave., Ogden, Utah

Fred W. Malan
Registered Land Surveyor Certificate No: 1441

Proposed
House No: 3328 Eccles Avenue, Ogden, Utah



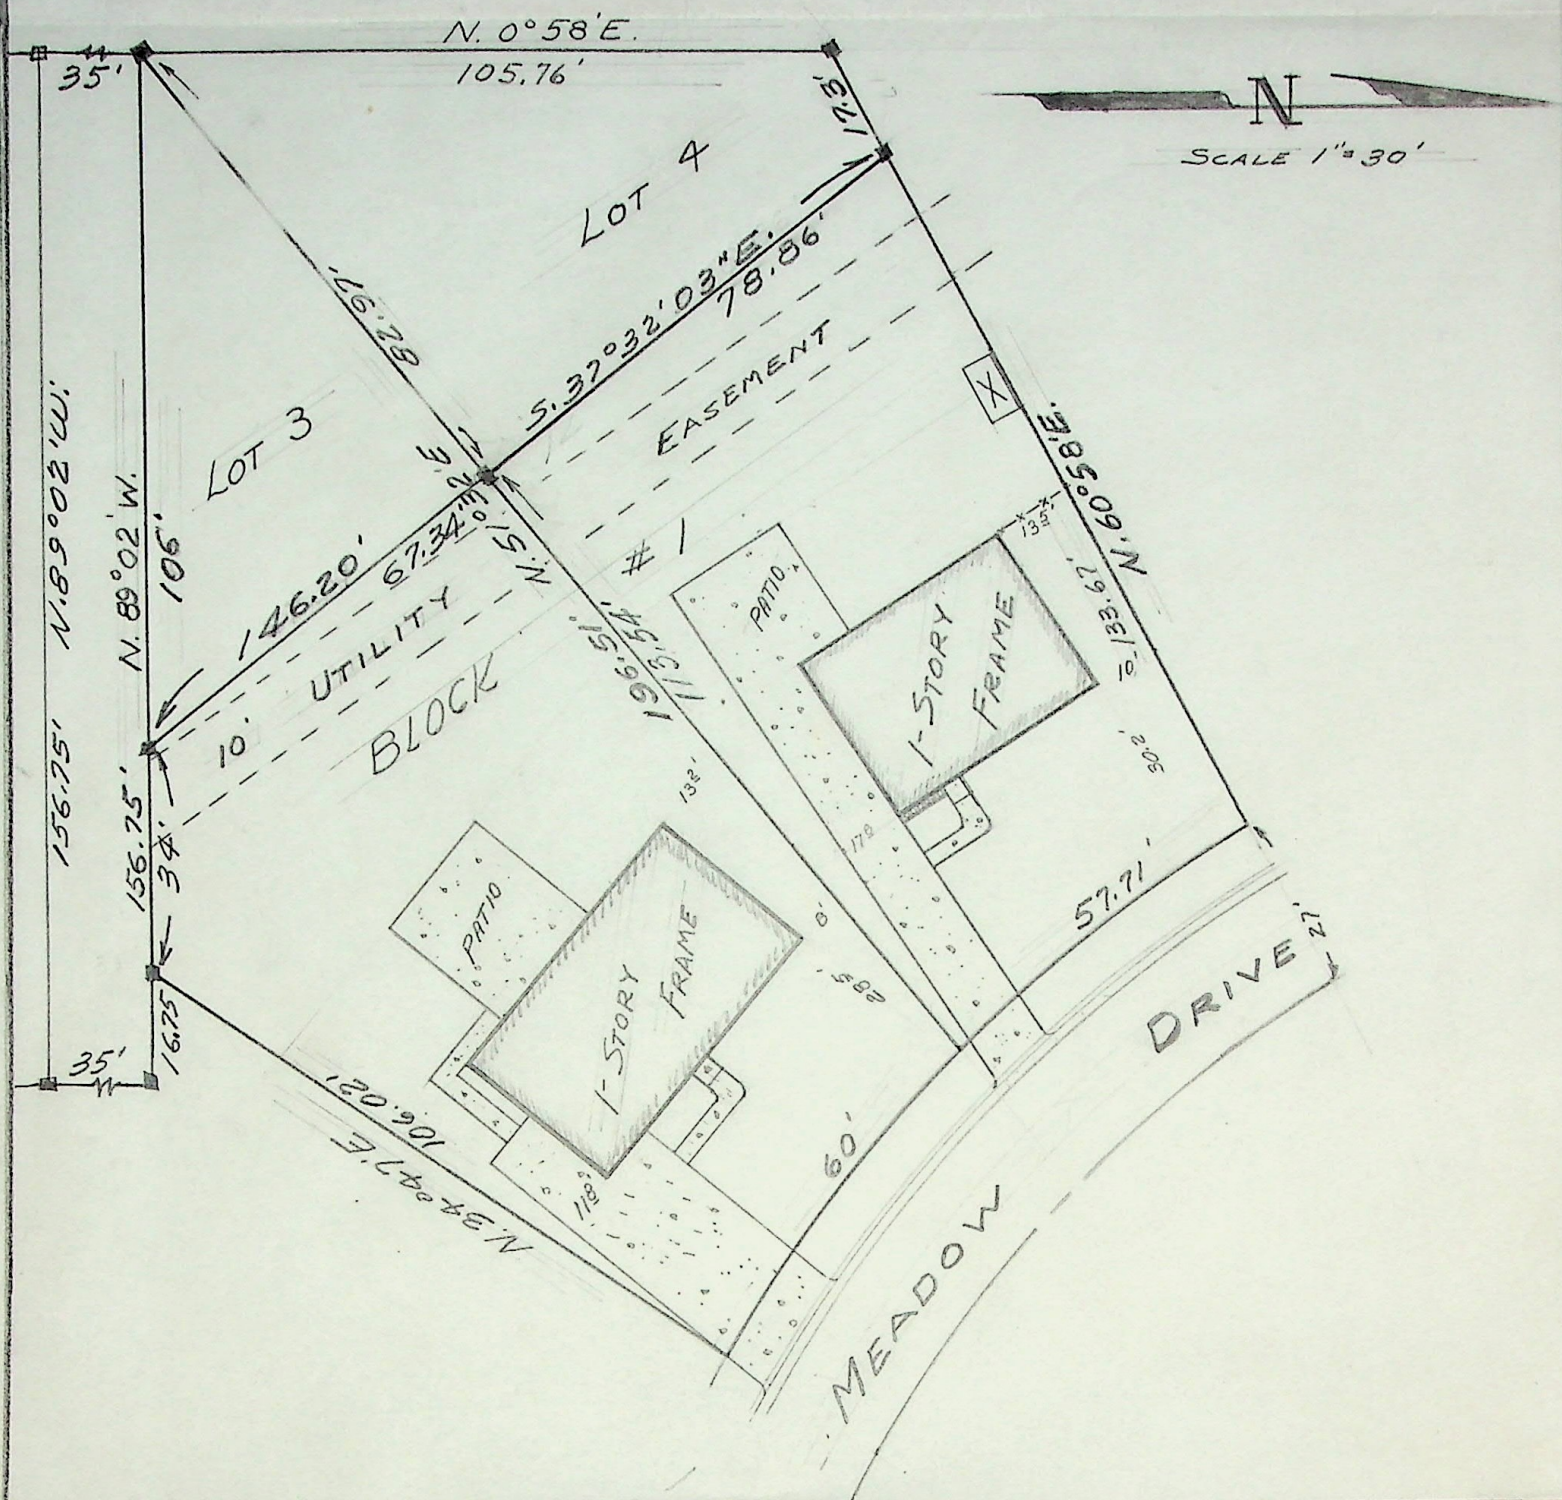

SURVEYOR'S CERTIFICATE

TO WHOM IT MAY CONCERN: I, FRED W. MALAN, do hereby certify that I am a Registered Land Surveyor, and that I hold Certificate No. 1441, as prescribed by the Laws of the State of Utah, and I have made a survey of the following described property:

ORIGINAL PARCEL: All of Lot #3, Block 1, WADE PARK SUBDIVISION in Ogden City, Weber County, Utah.

ORIGINAL PARCEL: All of Lot #4, Block 1, WADE PARK SUBDIVISION in Ogden City, Weber County, Utah.

PARCEL TO BE RELEASED: Part of Lot #3, Block 1, WADE PARK SUBDIVISION in Ogden City, Weber County, Utah; Beginning at a pt 34 ft. N.89°02'W from the SE corner of Sd Lot 3, and running thence N.89°02'W 106 ft. to Eccles Avenue; th N.51°32'E. 82.97 ft.; th S.37°32'3"E. 67.34 ft. to the point of beginning.

PARCEL TO BE RELEASED: Part of Lot #4, Block 1, WADE PARK SUBDIVISION in Ogden City, Weber County, Utah; Beginning at the NW of Sd Lot 4, and running thence N.60°58'E. 17.3 ft.; th S.37°32'3"E. 78.86 ft. to Lot 3; th S.51°32'W. 82.97 ft to Eccles Avenue; th N.0°58'E 105.76 ft.; th N.60°58'E. 17.3 ft. to the point of beginning.

REMAINING PARCEL: All of Lot 3, Blk 1, WADE PARK SUBDIVISION in Ogden City, Weber County, Utah, excepting the following described parcel beg at a pt 34 ft. N.89°02'W. from SE Cor of Sd Lot 3 and running thence N.89°02'W. 106 ft. to Eccles Ave.; th N.51°32'E. 82.97 ft.; th S.37°32'3"E. 67.34 ft. to the point of beginning.

REMAINING PARCEL: All of Lot #4, Blk 1, WADE PARK SUBDIVISION in Ogden City, Weber County, Utah, excepting the following described parcel beg at NW Cor of Sd Lot 4, and running thence N.60°58'E. 17.3 ft.; th S.37°32'3"E 78.86 ft. to Lot 3; th S.51°32'W 82.97 ft. to Eccles Avenue; thence N.0°58'E. 105.76 feet to the point of beginning.

June 7, 1961

FRED W. MALAN, 2960 Van Buren Ave., Ogden, Utah

Job No: M52-62

House No: E.R. Benson, 3311 Meadow Dr. Registered Land Surveyor Certificate No. 1441

Wm. A. Williams, 3307 Meadow Dr.