


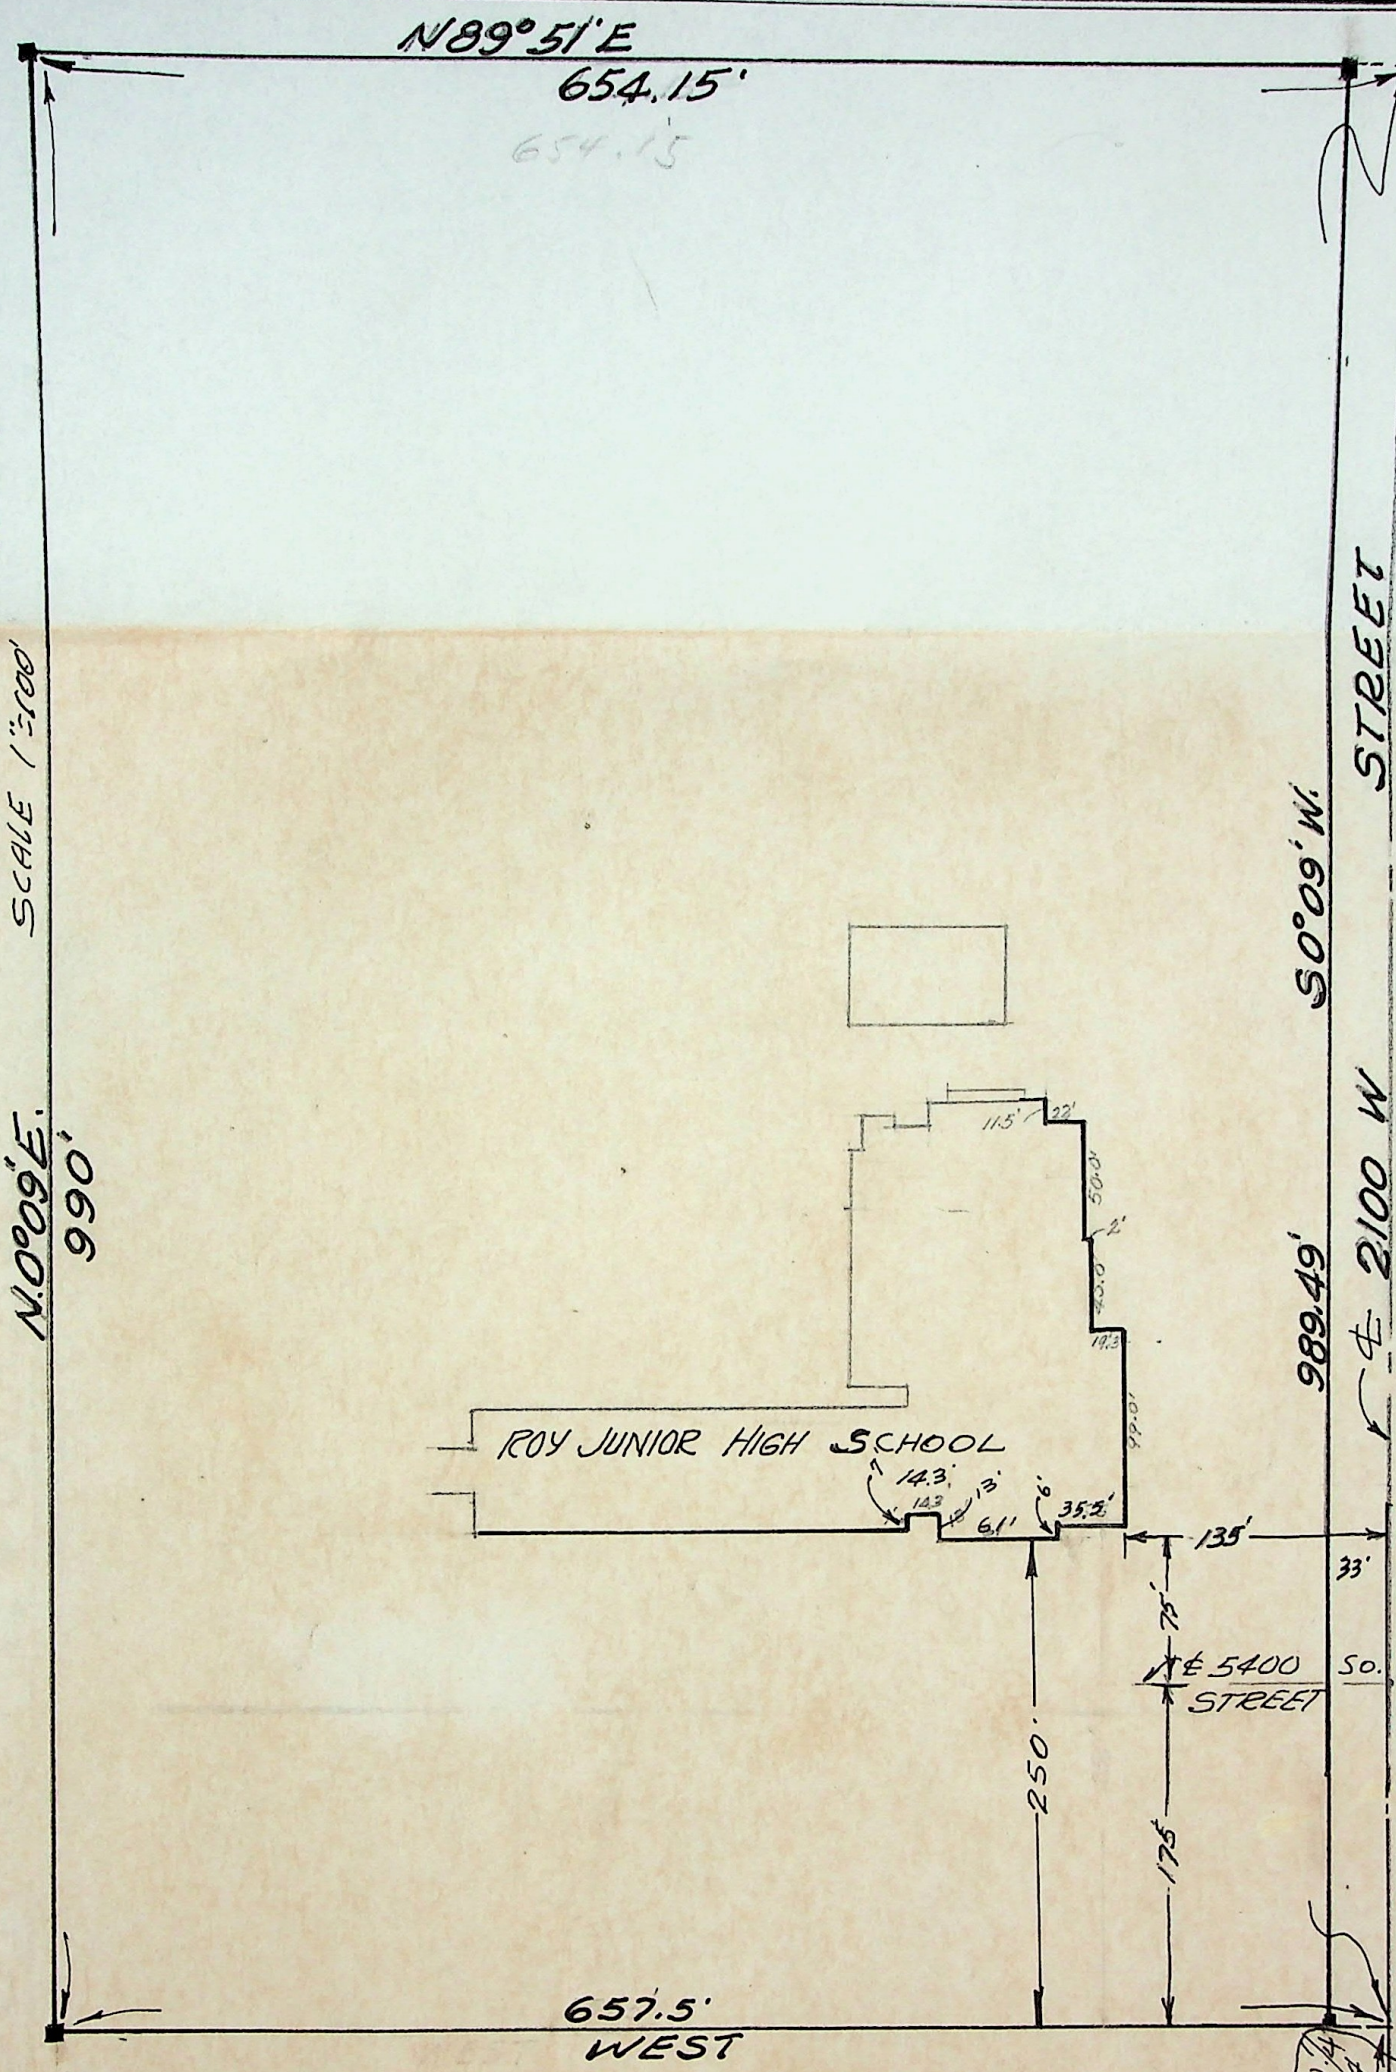

CERTIFICATE OF SURVEY

TO WHOM IT MAY CONCERN; I, FRED W. MALAN, DO HEREBY CERTIFY THAT I MADE A SURVEY OF THE FOLLOWING DESCRIBED PARCEL OF LAND & LOCATED THE BUILDING AS SHOWN ON THE ABOVE PLAT.

Part of the S.E. 1/4 Section 14 T.5 N. R. 1 W. S. B. & M. U. S. Survey. Beginning at a point 990 ft. North from the S.E. Cor. of S.W. 1/4 of the S.E. 1/4 Said Sec. 14; And running thence West 657.5 ft.; thence $N 00^{\circ} 09' E$. 990 ft.; Thence $N 89^{\circ} 51' E$. 654.5 ft.; Thence $S 00^{\circ} 09' W$. 989.45 ft. to the point of beginning.

FRED W. MALAN, 2960 Van Buren Ave.

12-13-61

Requested by Sterling Lyon, Kiesel Bldg.

JOB M.55-41

Fred W. Malan
Registered Land Surveyor Cert. 1441

S.E. COR. S.W. 1/4
S.E. 1/4 SEC. 14
T.5 N. R. 1 W. S. B. & M. U. S. Survey