


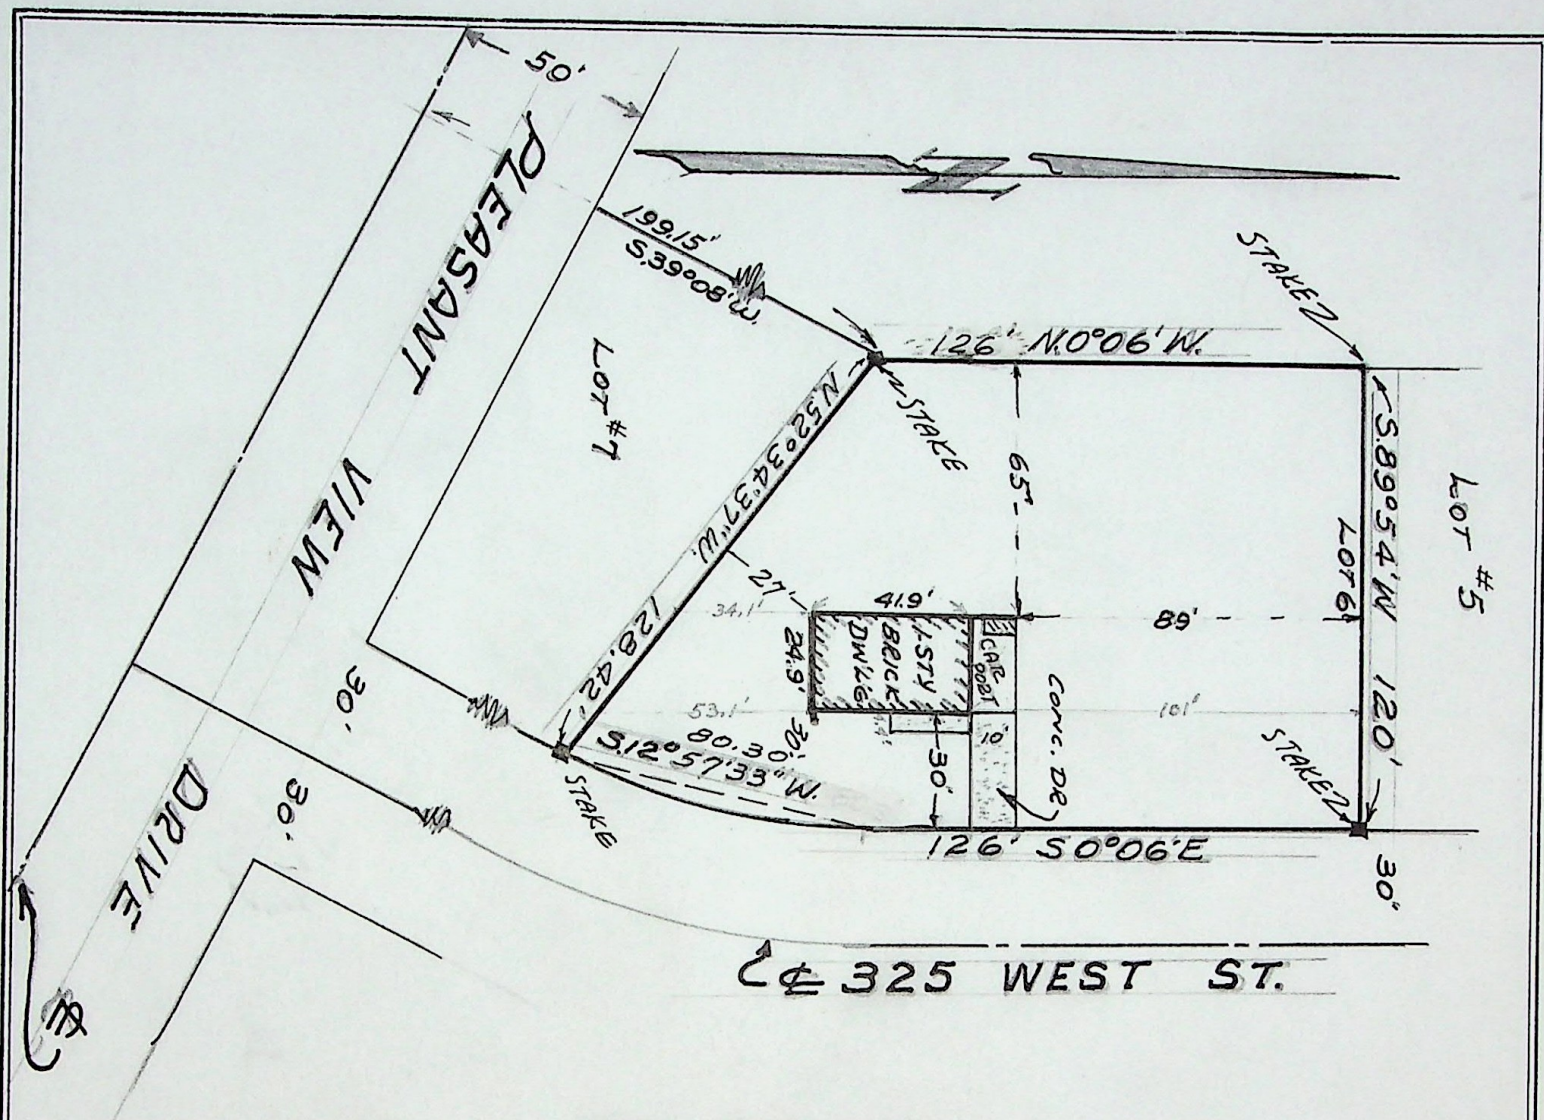

SURVEYOR'S CERTIFICATE

TO WHOM IT MAY CONCERN: I, FRED W. MALAN, do hereby certify that I am a Registered Land Surveyor, and that I hold Certificate No. 1441, as prescribed by the Laws of the State of Utah, and I have made a survey of the following described property:

All of Lot #6, WEBER VIEW SUBDIVISION in Pleasant View, Weber County, Utah. Being a part of the Northwest and Southwest Quarters of Section 29, Township 7 North, Range 1 West, Salt Lake Base and Meridian.

I further certify that the above plat correctly shows the true dimensions of the property surveyed and of the improvements located thereon and their position on the said property: and further that none of the improvements on the above described premises encroach upon adjoining properties, and that no improvements, fences, or eaves of adjoining properties encroach upon the above described property and that there are no violations of the building restriction or zoning ordinances, except as shown and designated on the plat.

Scale: 1" = 50'
FRED W. MALAN, 2960 Van Buren Avenue, Ogden, Utah

December 21, 1961

Date

Fred W. Malan

Registered Land Surveyor Certificate No. 1441

Job No. M55-48

Requested by Miller Real Estate, Brigham City, Utah

House No. 3113 N. 325 W., Pleasant View, Utah

