


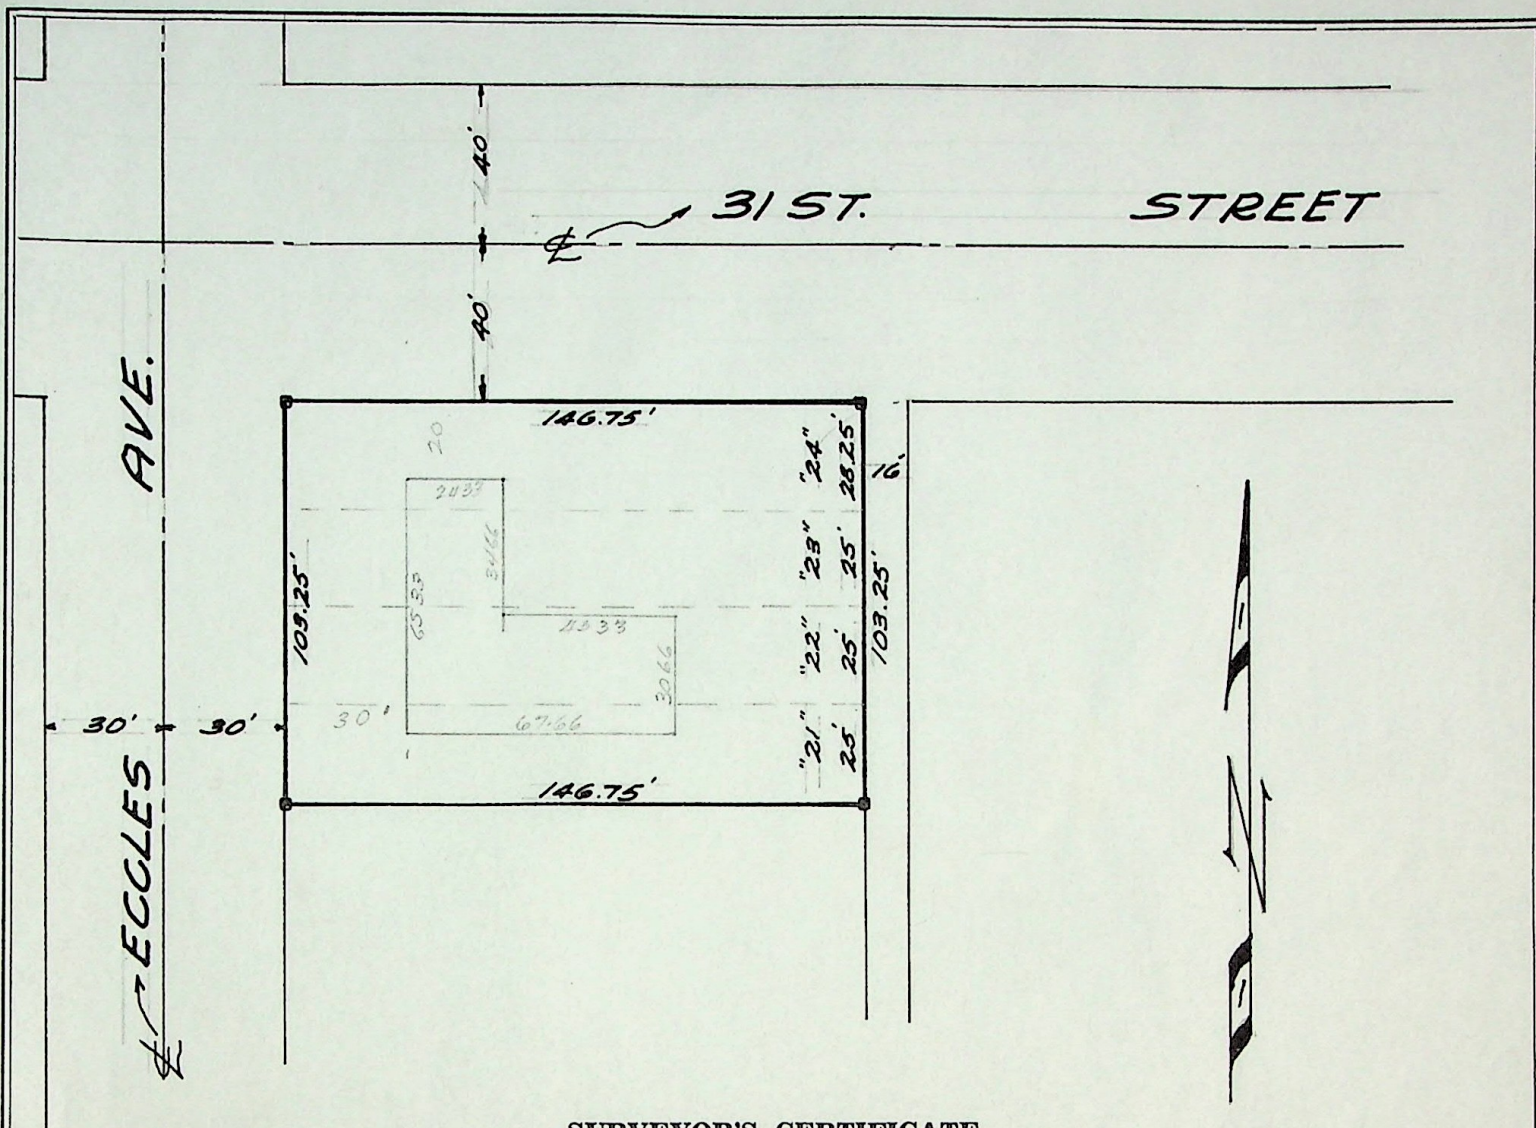

SURVEYOR'S CERTIFICATE

To Whom it may concern, I, Fred W. Malan, do hereby certify that I am a Registered Land Surveyor, and that I hold Certificate No. 1441, as prescribed by the Laws of the State of Utah, and I have made a survey of the following described property:
 Lots 21, 22, 23, and 24, Block 10, ILIFF COLLEGE HILL ADDITION to Ogden City, Utah.

I further certify that the above plat correctly shows the true dimensions of the property surveyed and of the improvements located thereon and their position on the said property: and further that none of the improvements on the above described premises encroach upon adjoining properties, and that no improvements, fences, or eaves of adjoining properties encroach upon the above described property and that there are no violations of the building restriction or zoning ordinances, except as shown and designated on the plat.

Scale: 1" = 50'

FRED W. MALAN 2960 Van Buren Ave. Ogden City Utah

September 6, 1962
 Date

Fred W. Malan
 Registered Land Surveyor Certificate No. 1441

Job No. M59-51

House No. N. W. Cor. Eccles 31st St. Ogden, Utah
 Richard M. Webber