


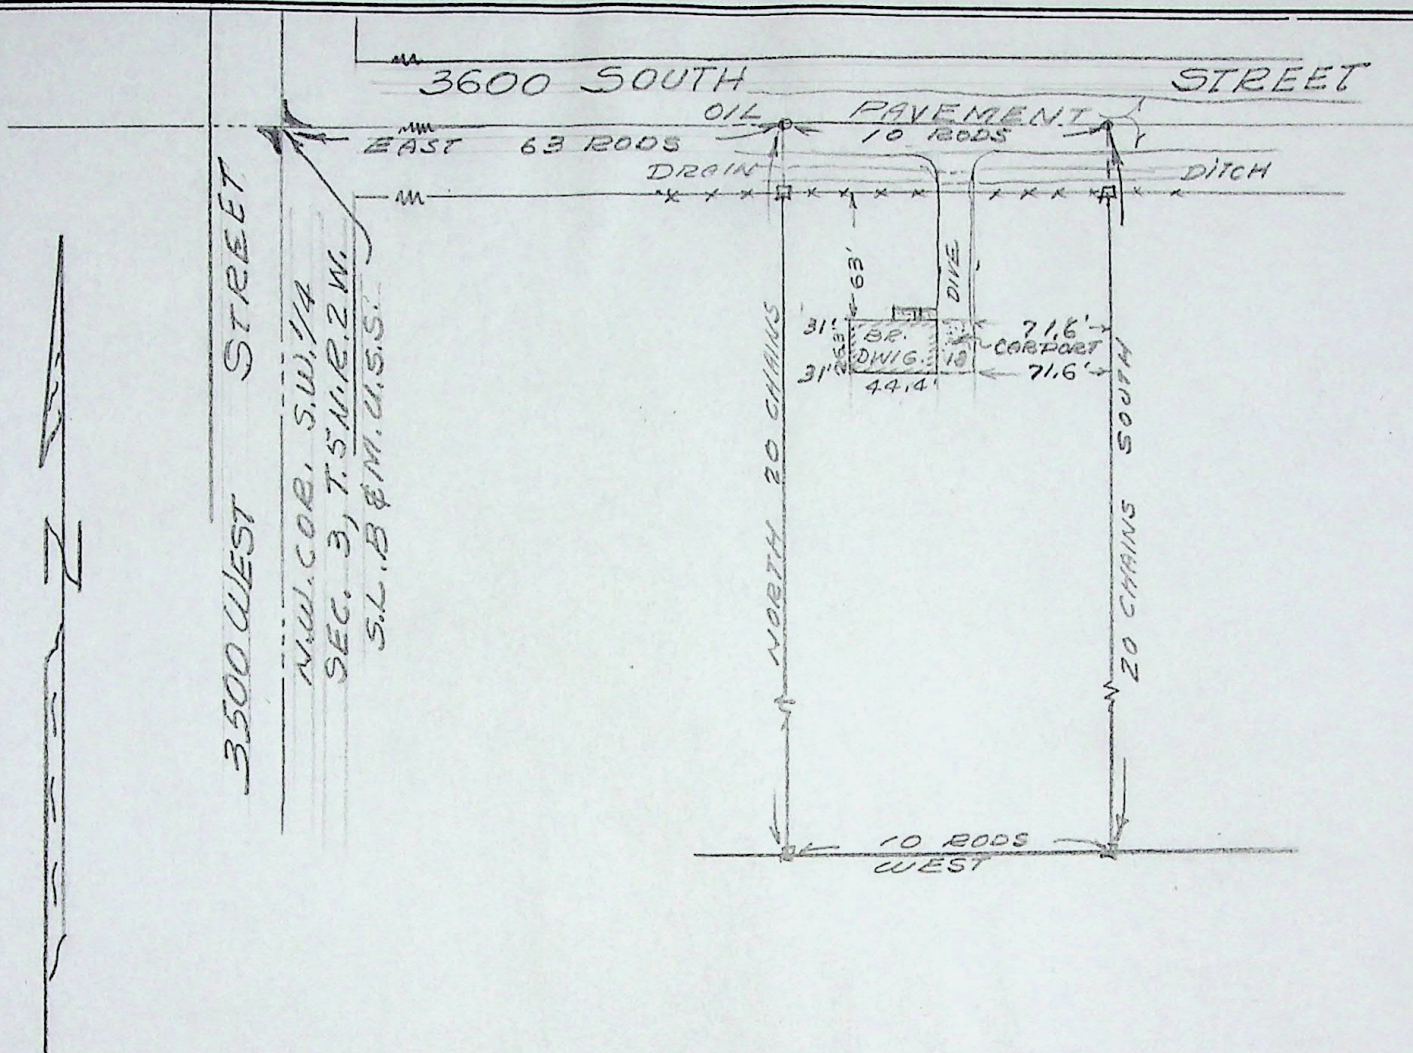

SURVEYOR'S CERTIFICATE

TO WHOM IT MAY CONCERN: I, FRED W. MALAN, do hereby certify that I am a Registered Land Surveyor, and that I hold Certificate No. 1441, as prescribed by the Laws of the State of Utah, and I have made a survey of the following described property: A Part of the Southwest 1/4 Section 3, Township 5 North, Range 2 West, Salt Lake Base & Meridian, U. S. Survey: Beginning 63 rods East of the Northwest Corner of said North west 1/4 of the Southwest 1/4 of Section 3 and running thence East 10 rods; thence South 20 chains; thence West 10 rods; thence North 20 chains to the point of beginning. (containing 5 acres) and subject to public road right of way over the North 33 feet thereof.

I further certify that the above plat correctly shows the true dimensions of the property surveyed and of the improvements located thereon and their position on the said property: and further that none of the improvements on the above described premises encroach upon adjoining properties, and that no improvements, fences, or eaves of adjoining properties encroach upon the above described property and that there are no violations of the building restriction or zoning ordinances, except as shown and designated on the plat.

Scale: 1" = 100'

FRED W. MALAN, 2960 Van Buren Ave. Ogden, Utah

4/6/64

Date

Fred W. Malan
Registered Land Surveyor Certificate No. 1441

Job No. M68-47
% Cardon Land Title Co.
2562 Wash. Blvd. Ogden, Utah

House No. (Kanesville, Utah) (Battistone Property)
Hendry 3357 W - 3600 S.
Ogden, Utah