


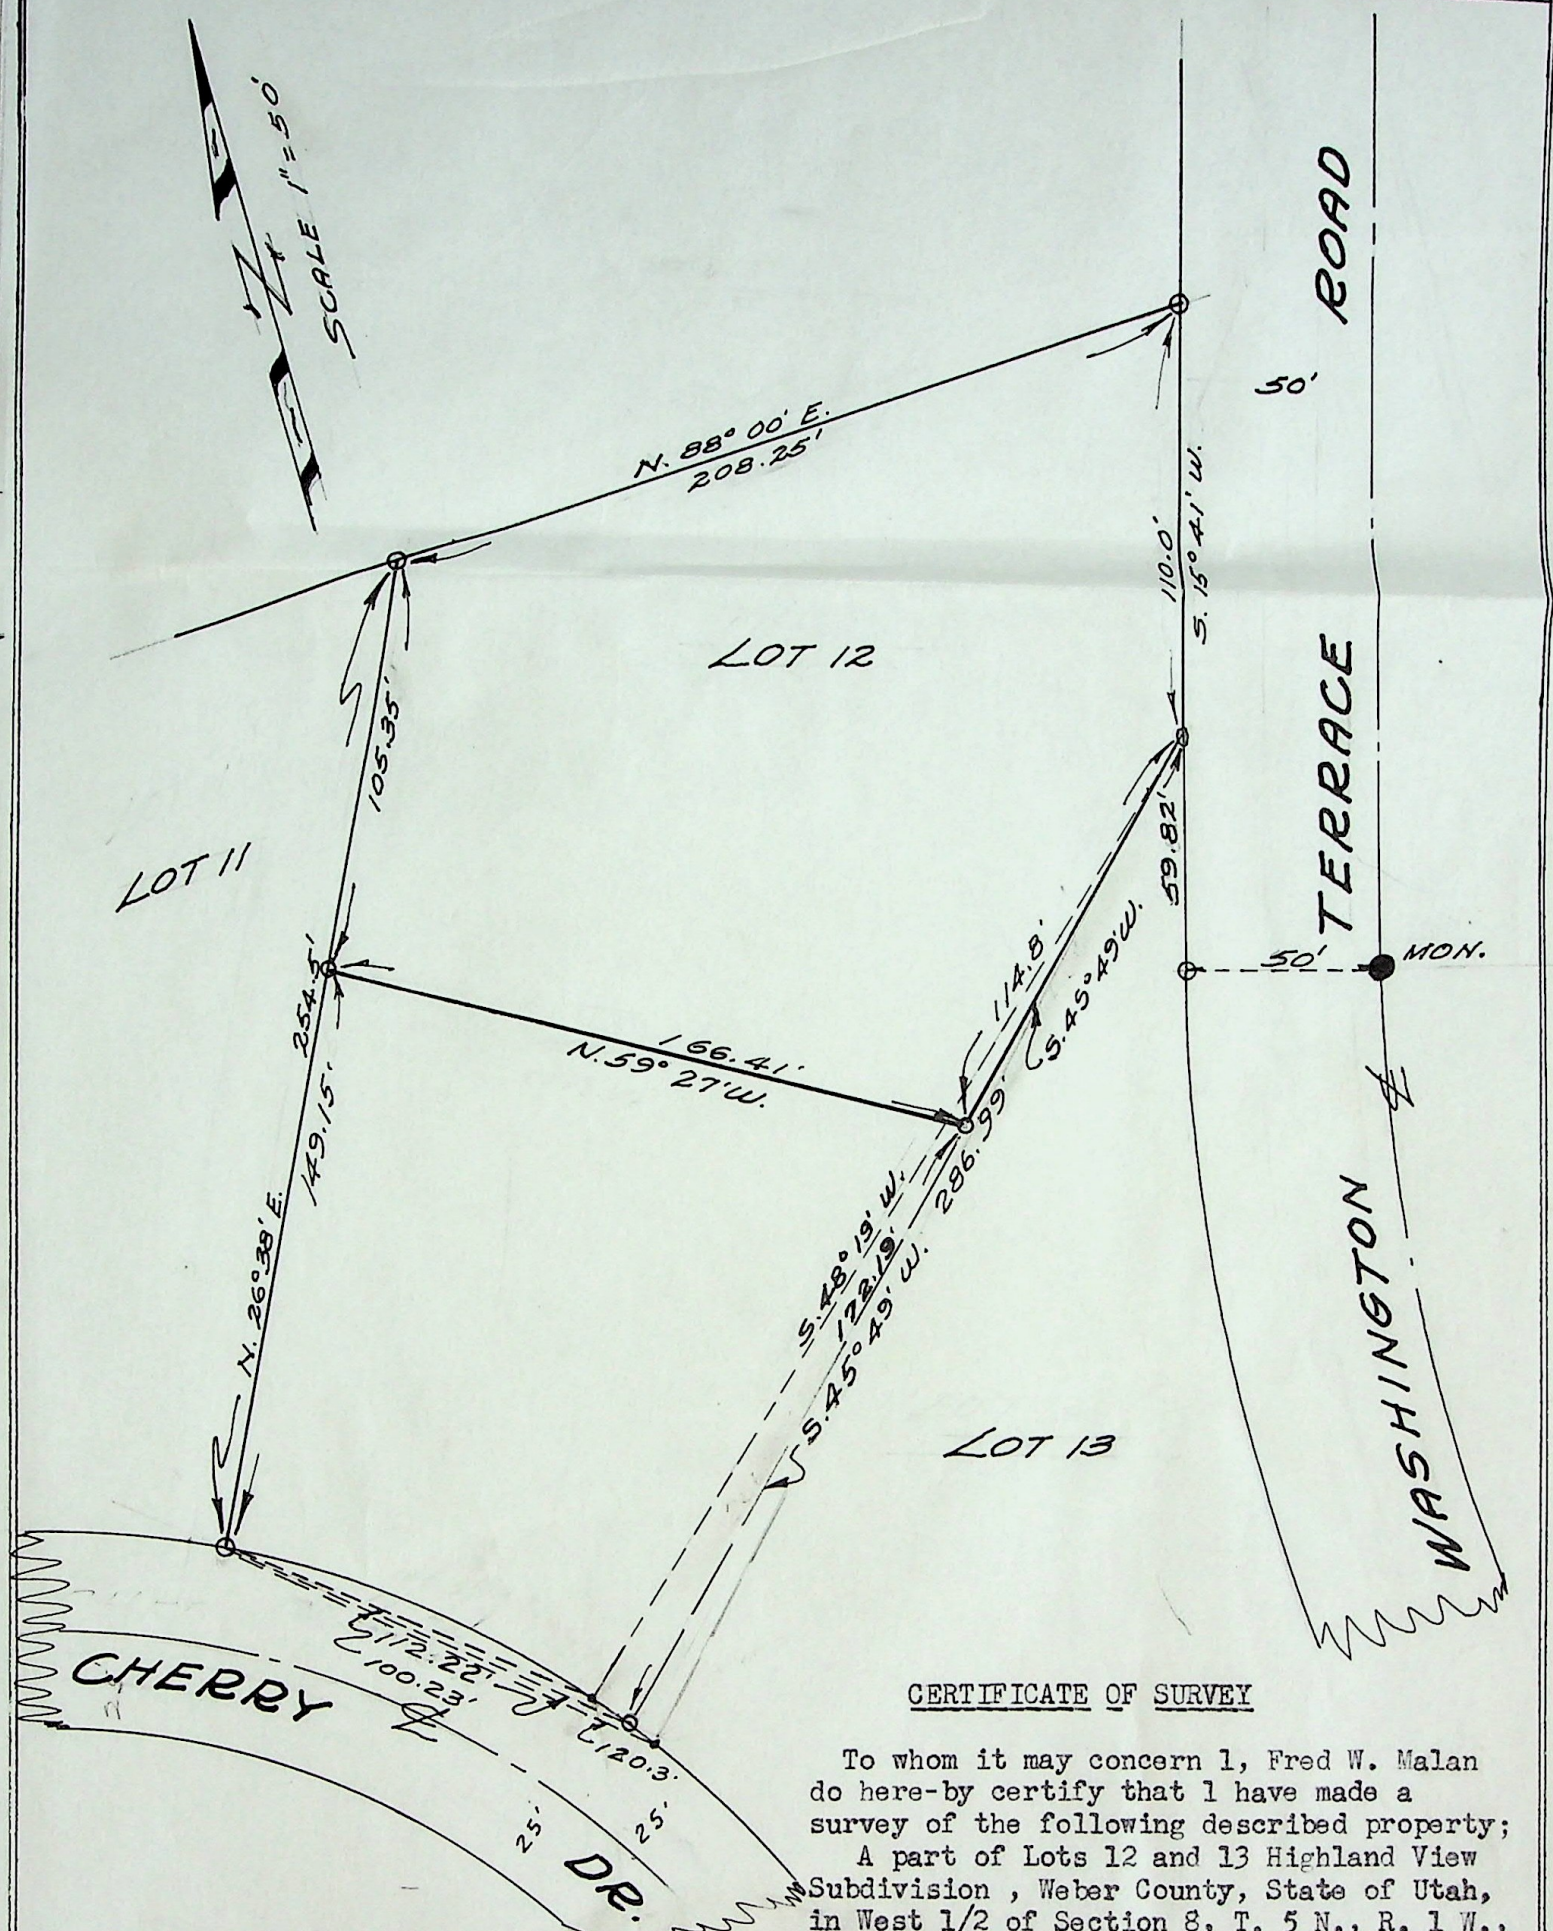

CERTIFICATE OF SURVEY

To whom it may concern I, Fred W. Malan do here-by certify that I have made a survey of the following described property; A part of Lots 12 and 13 Highland View Subdivision, Weber County, State of Utah, in West 1/2 of Section 8, T. 5 N., R. 1 W.,

S. L. B. and M. U. S. Survey;
Beginning at the most Northeasterly corner of said Lot 12, Highland View Subdivision and running thence S.15°41'W. 110 feet; Thence S.45°49'W. 114.8 feet; thence N.59°27'W. 166.41 feet to the West line of Lot 12; thence N.26°38'E. 105.35 feet to N. W. corner of lot 12; thence N.88°00'E. 208.25 feet to the point of beginning.

June 1, 1964
Job No. M69-8

Fred W. Malan 2960 Van Buren Ave. Ogden, Ut.

Fred W. Malan *
Registered Land Surveyor Certificate #1441

Req. by; Lester Froerer
2415 Kiesel Ave. Ogden, Utah.