


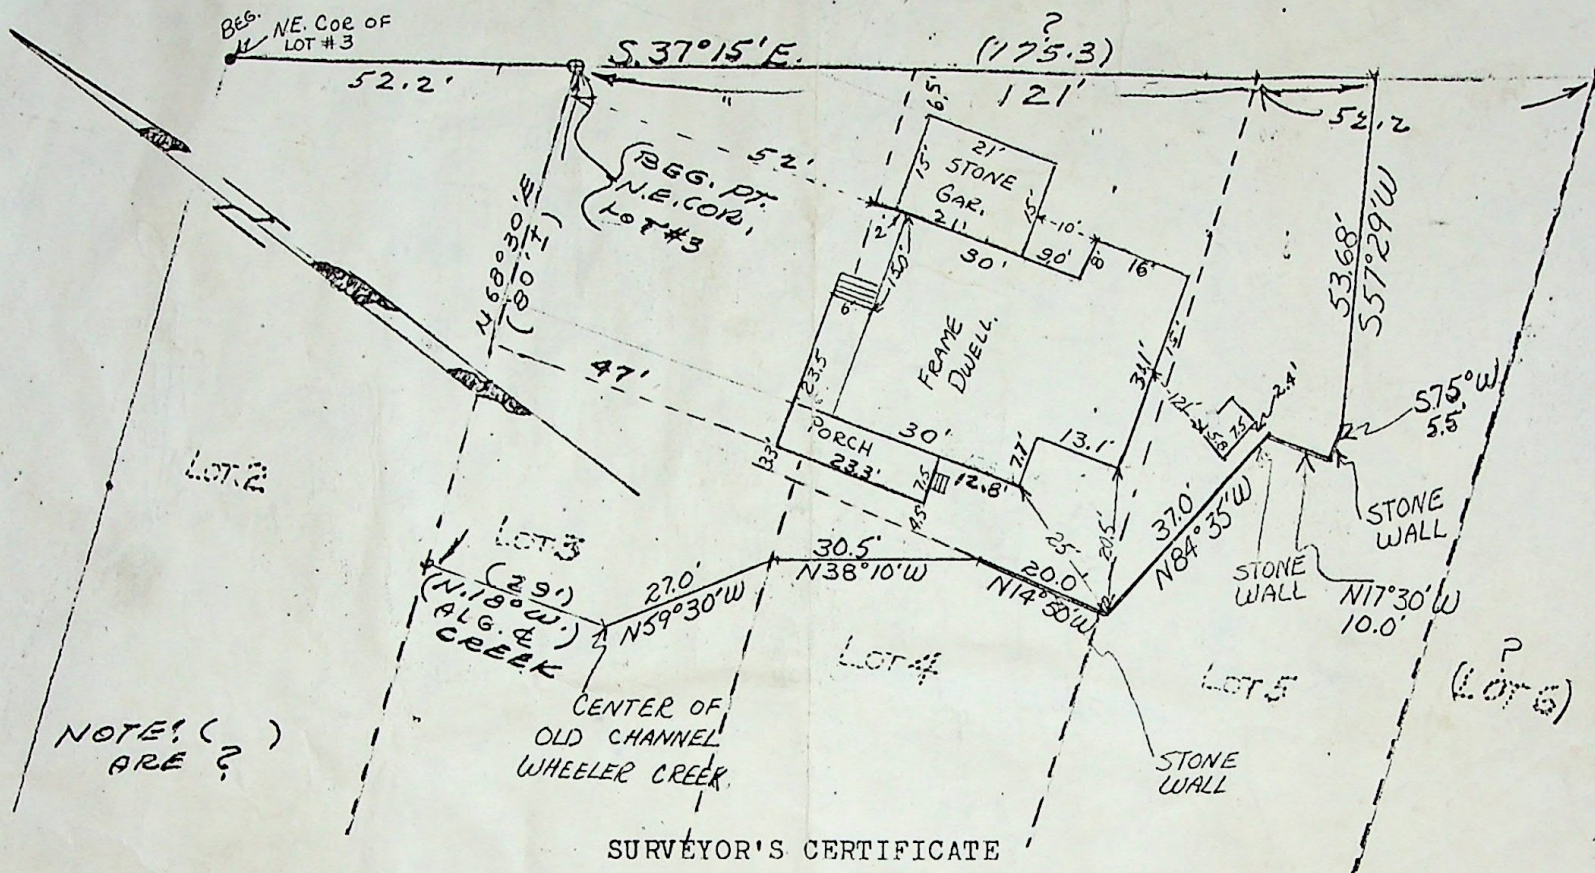

SURVEYOR'S CERTIFICATE

TO WHOM IT MAY CONCERN, I, Fred W. Malan do hereby certify that I am a Registered Land Surveyor, and that I hold Certificate No. 1441, as prescribed by the Laws of the State of Utah, and I have made a survey of the following described property: A part of Lots 3, 4, 5, and (6) of the WILCOX CAMPING AND BOATING RESORT, a subdivision of part of the Southwest quarter of the Southeast Quarter of Section 16, T6N, R1E, S.L.M., U.S. Survey: Beginning at the Northeast Corner of said Lot 3 and running thence South 37°15' E. (175.30) feet; thence S. 57°29' W. 53.68 feet to the S. face of Stone Wall; thence S. 75° W. 5.5 feet along the S. face of said Stone Wall; thence N. 17°30' W. 10 feet, more or less, along the W. face of a stone wall; thence N. 84°35' W. 37 feet along the South face of a stone wall; thence N. 14°50' W. 20 feet along the West face of a stone wall; thence N. 38°10' W. 30.5 feet to an iron pipe stake; thence N. 59°30' W. 27 feet, more or less, to the center of Wheeler Creek; thence Northerly along the center of Wheeler Creek to the N. line of said Lot 3; thence Northeasterly along the North line of said Lot 3, to the place of beginning. Subject to a roadway along the East side thereof.

I further certify that the above plat correctly shows the true dimensions of the property surveyed and of the improvements located thereon and their position on the said property: and further that none of the improvements on the above described premises encroach upon adjoining properties, and that no improvements, fences, or eaves of adjoining properties encroach upon the above described property and that there are no violations of the building restriction or zoning ordinances, except as shown and designated on the plat.

Scale: 1" = 30'

Fred W. Malan, 2960 Van Buren Ave., Ogden, Utah

Fred W. Malan

Registered Land Surveyor Certificate No. 1441

June 15, 1965

Date

Job No. M73-47

House No. William J. Shay and wife De Lyla E. Shay

% Commercial Security Bank
Jess Hansen

Wheeler Creek
Wilcox Camping and Boating Resort