


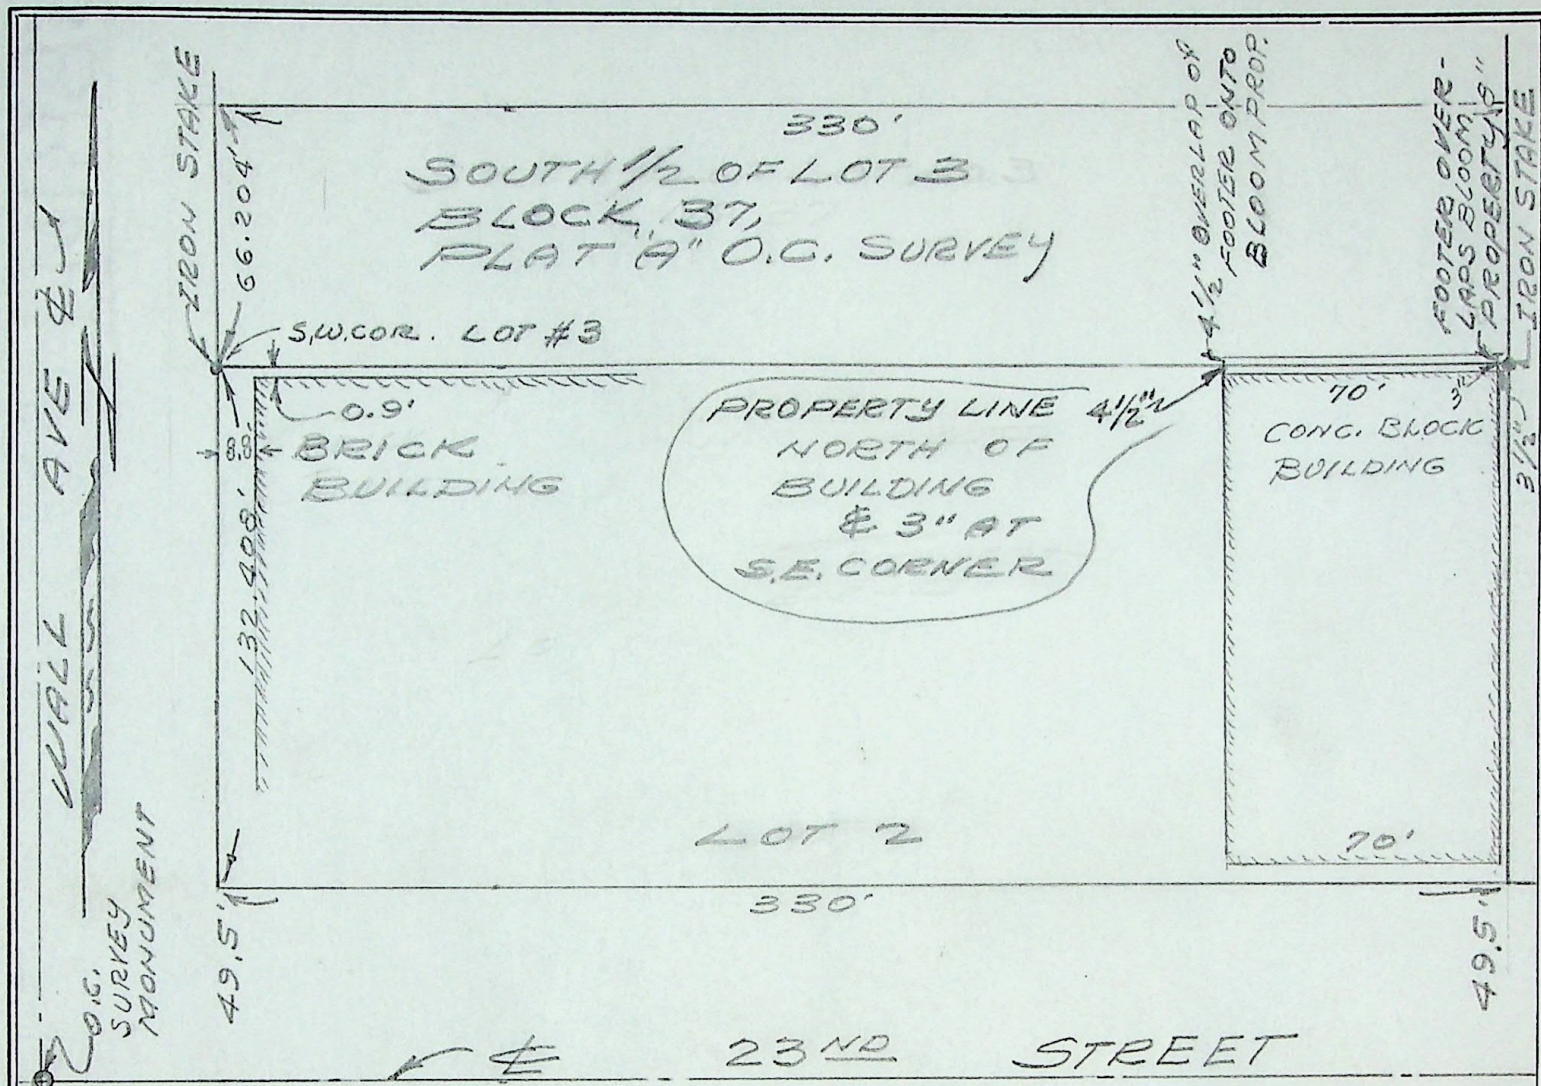

SURVEYOR'S CERTIFICATE

TO WHOM IT MAY CONCERN I FRED W. MALANdo hereby certify that I am a Registered Land Surveyor, and that I hold Certificate No. 1441....., as prescribed by the Laws of the State of Utah, and I have made a survey of the following described property:

South one half of Lot 3, Block 37, Plat A Ogden City,

Weber County, Utah.

I further certify that the above plat correctly shows the true dimensions of the property surveyed and of the improvements located thereon and their position on the said property: and further that none of the improvements on the above described premises encroach upon adjoining properties, and that no improvements, fences, or eaves of adjoining properties encroach upon the above described property and that there are no violations of the building restriction or zoning ordinances, except as shown and designated on the plat.

Scale: 1" = 50'

Fred W. Malan 2960 Van Buren Ave. Ogden, Utah.

Fred W. Malan

9/21/65

Date

Registered Land Surveyor Certificate No. 1441

M74-66

Job No. M57-43 CONT. House No.

Ordered by; Bill Zondervan For; L. Bloom & Sons 2269 Wall Ave. Ogden, Utah.