


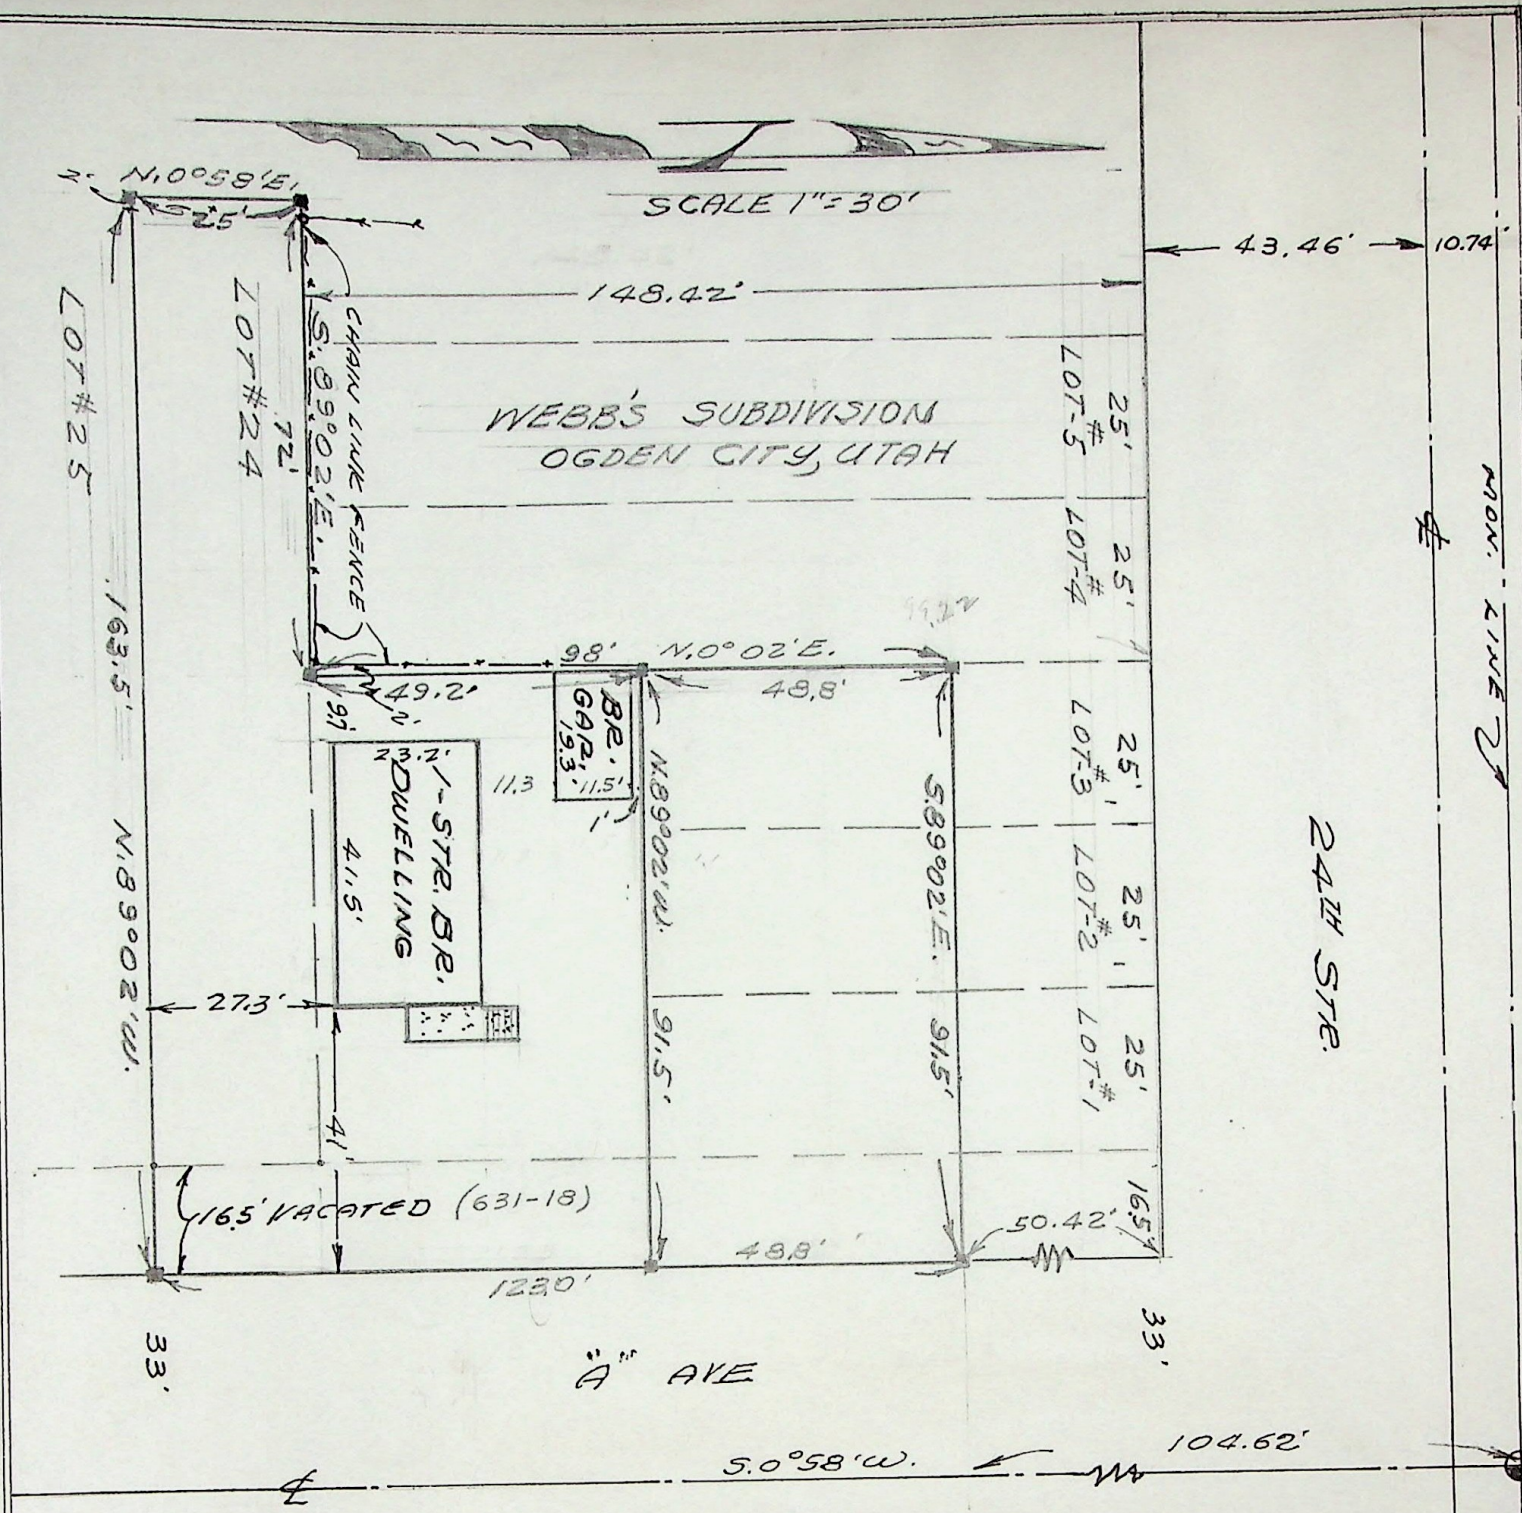

CERTIFICATE OF SURVEY

To whom it may concern, I Fred W. Malan, do certify that I have made a survey of the following described property;

PARCEL NO. 1 The North 48.8 feet of the South 98 feet of Lots 1, 2 and 3, Webb's Subdivision to Ogden City Weber County, Utah, together with the West 16.5 feet of vacated A Ave adjoining said property on the East.

PARCEL NO. 2 The South 49.2 feet of Lots 1, 2 and 3, and all of Lot 24 Webb's Subdivision to Ogden City, Weber County, Utah together with the West 16.5 feet of vacated "A" Ave. adjoining said property on East.

I, further certify that the above plat correctly shows the true dementions of the property surveyed and the improvements located thereon and their position on said property.

3/9/66

Date

Fred W. Malan, 2960 Van Buren Ave. Ogden, Utah

Fred W. Malan

CHECKED 7/15/67 *F.W. Malan*

Registered Land Surveyor Certificate
No. 1441

Prepared For; Mr. Garff
% Deamer Finance 411 Washington Ave.
Ogden, Utah.

Job No. M77-17 Sec 84-40

House No. 2417 A Ave. Ogden, Utah