


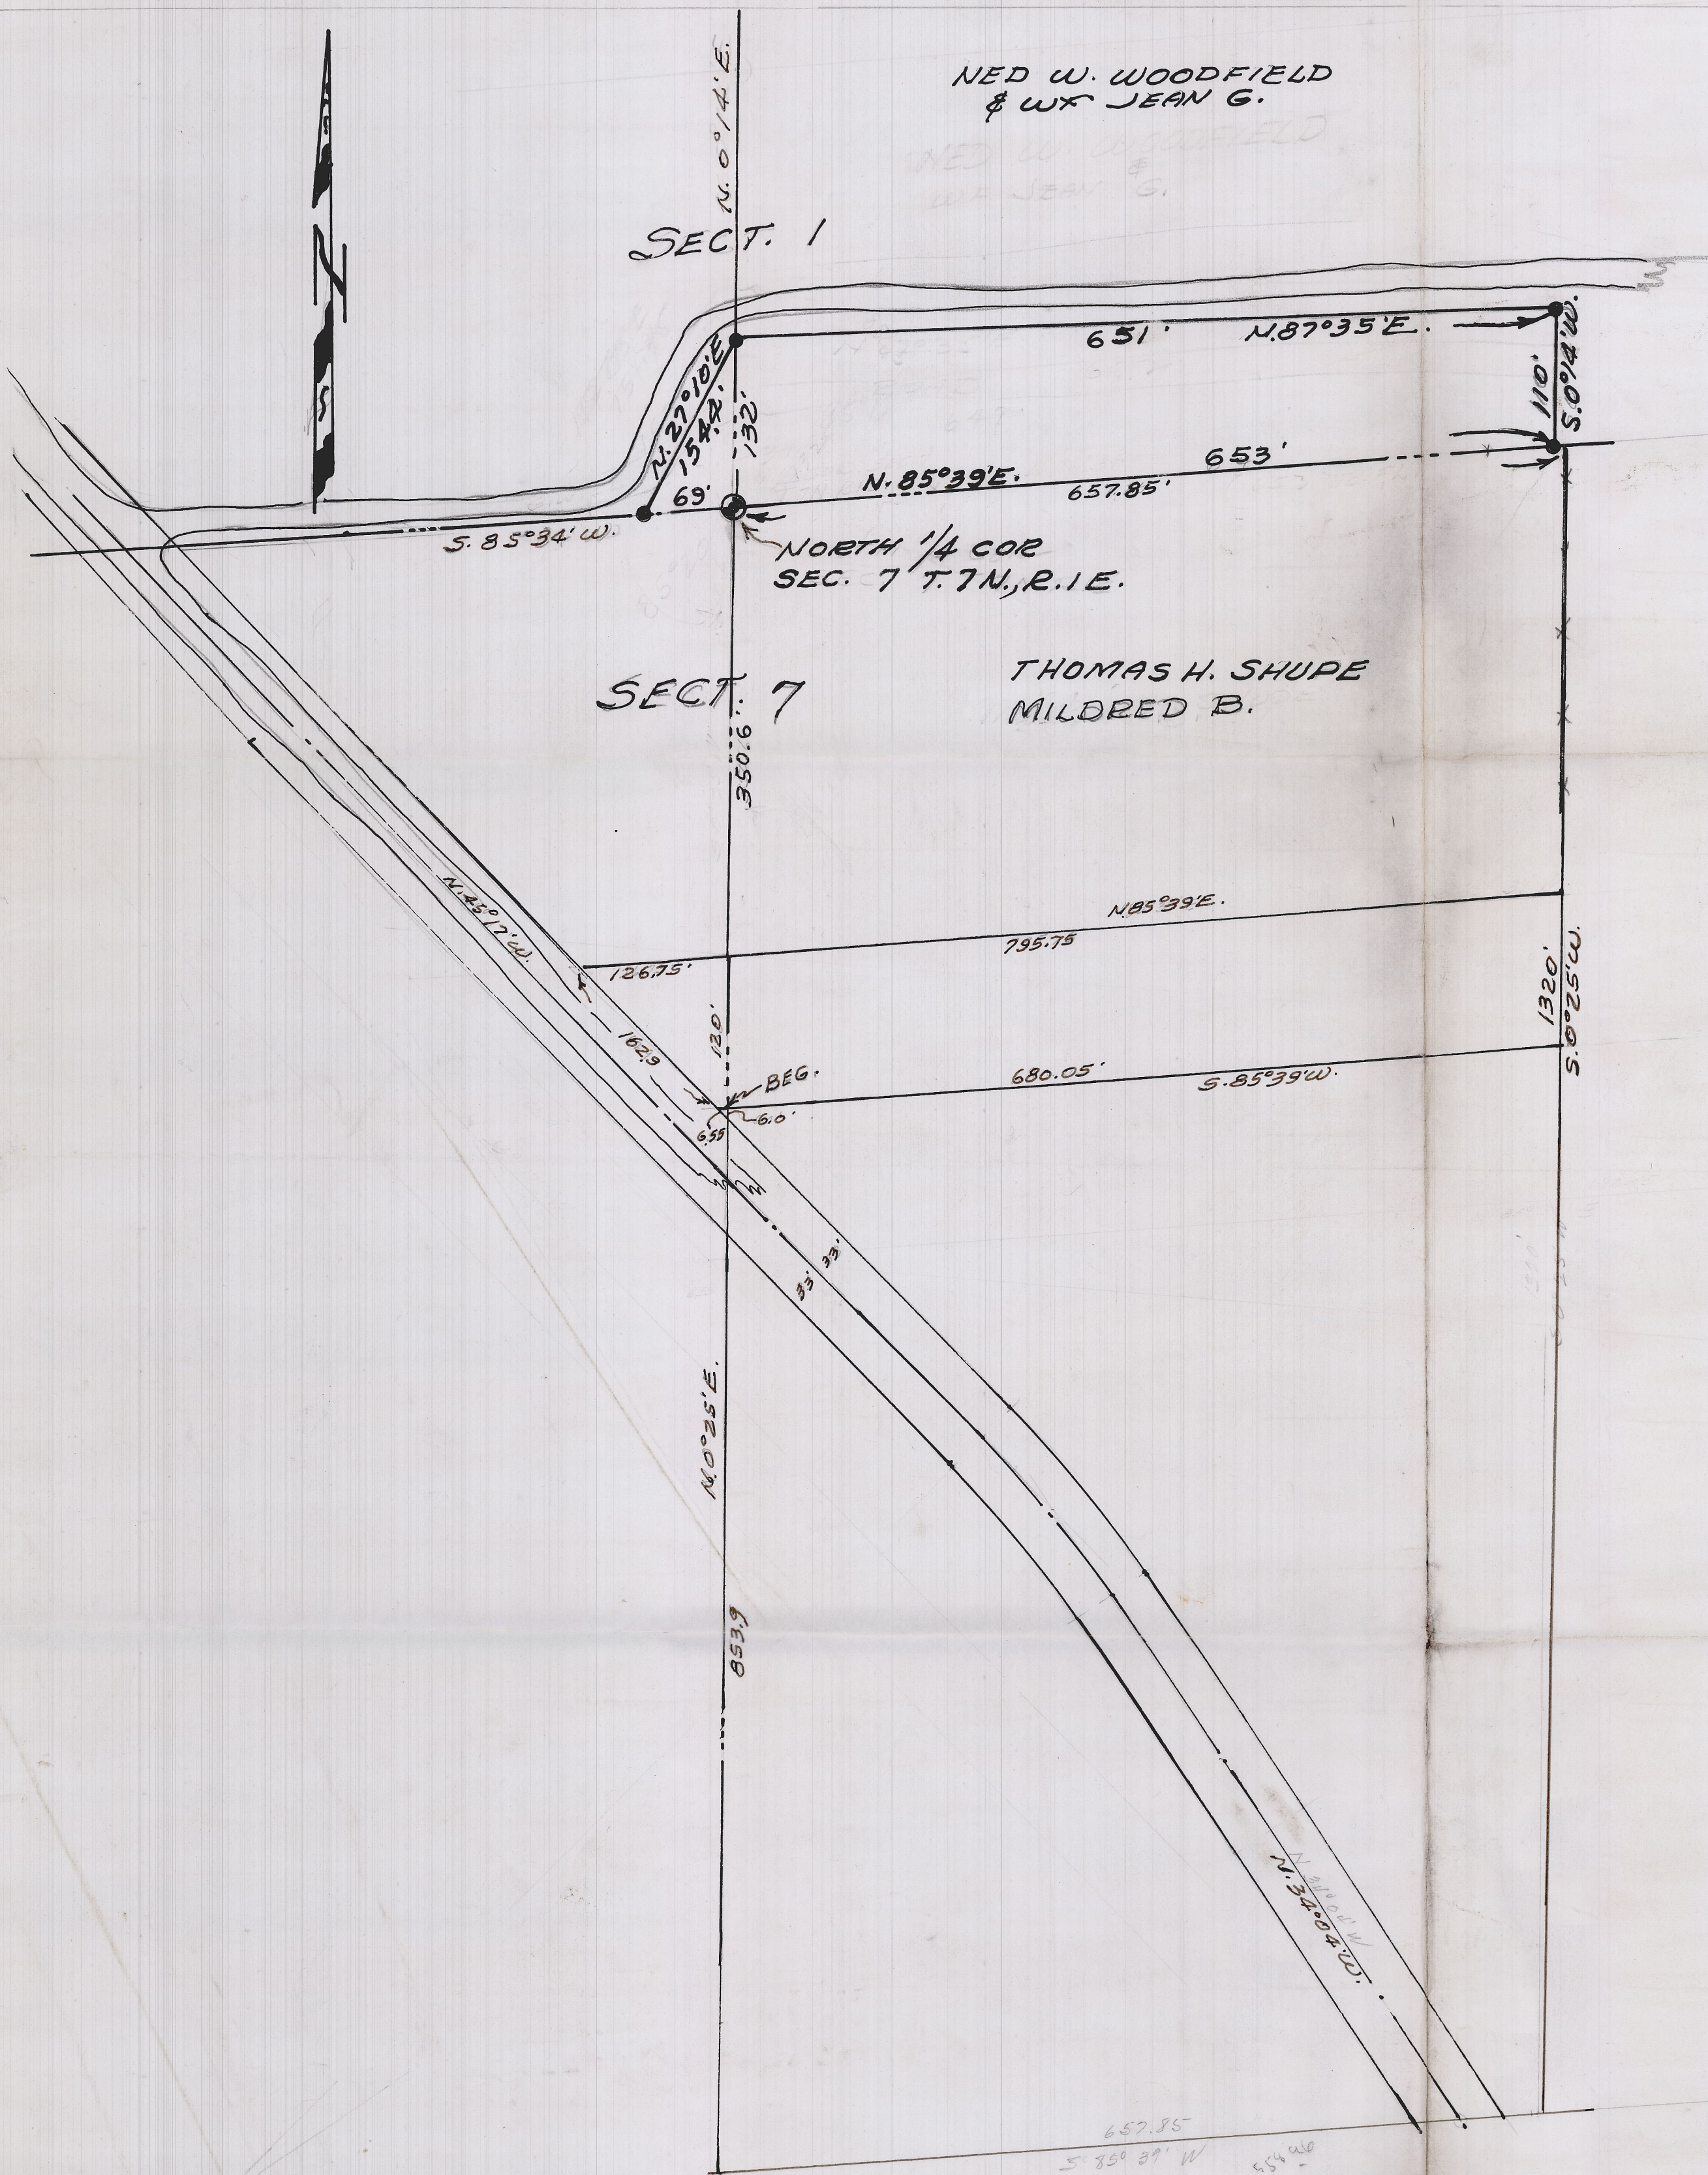

PART SOUTH 1/2 SECT. 6 T. 7N, R. 1E, S.L.M. U.S. SURVEY
BEGINNING AT THE S 1/4 COR. SAID SECT. 1, AND
RUNNING THENCE WEST ALONG THE SECTION LINE
69 FEET, THENCE N. EASTERLY, 153 FT. TO A POINT 132
NORTH ALONG THE SECT. LINE; THENCE N. 87° 35' E. 651 FEET;
THENCE S. 0° 14' W. 110 FEET; THENCE S. 85° 39' W.
657.85 FEET TO THE POINT OF BEG.

FRED W. MALAN 2960 VAN BUREN AVE. OGDEN, UTAH		LAND SURVEYOR NUMBER 1441 PHONE EX 4-8021	
PART, S. 1/2 SECT. 6, T. 7N, R. 1E, S.L. B. & M. U. S. SURVEY. FOR THOMAS H. SHUPE, LIBERTY, UT.			
DRAWN BY: F.W.M.	SURVEYED BY: F.W. MALAN M88-38		
TRC'D BY: F.W.M.	APPROVED BY: M22-134		
CHK'D BY:	DATE: 2-22-65 5-1-57 5-15-68	SCALE: 1"=100'	FILE NO: A17-387