


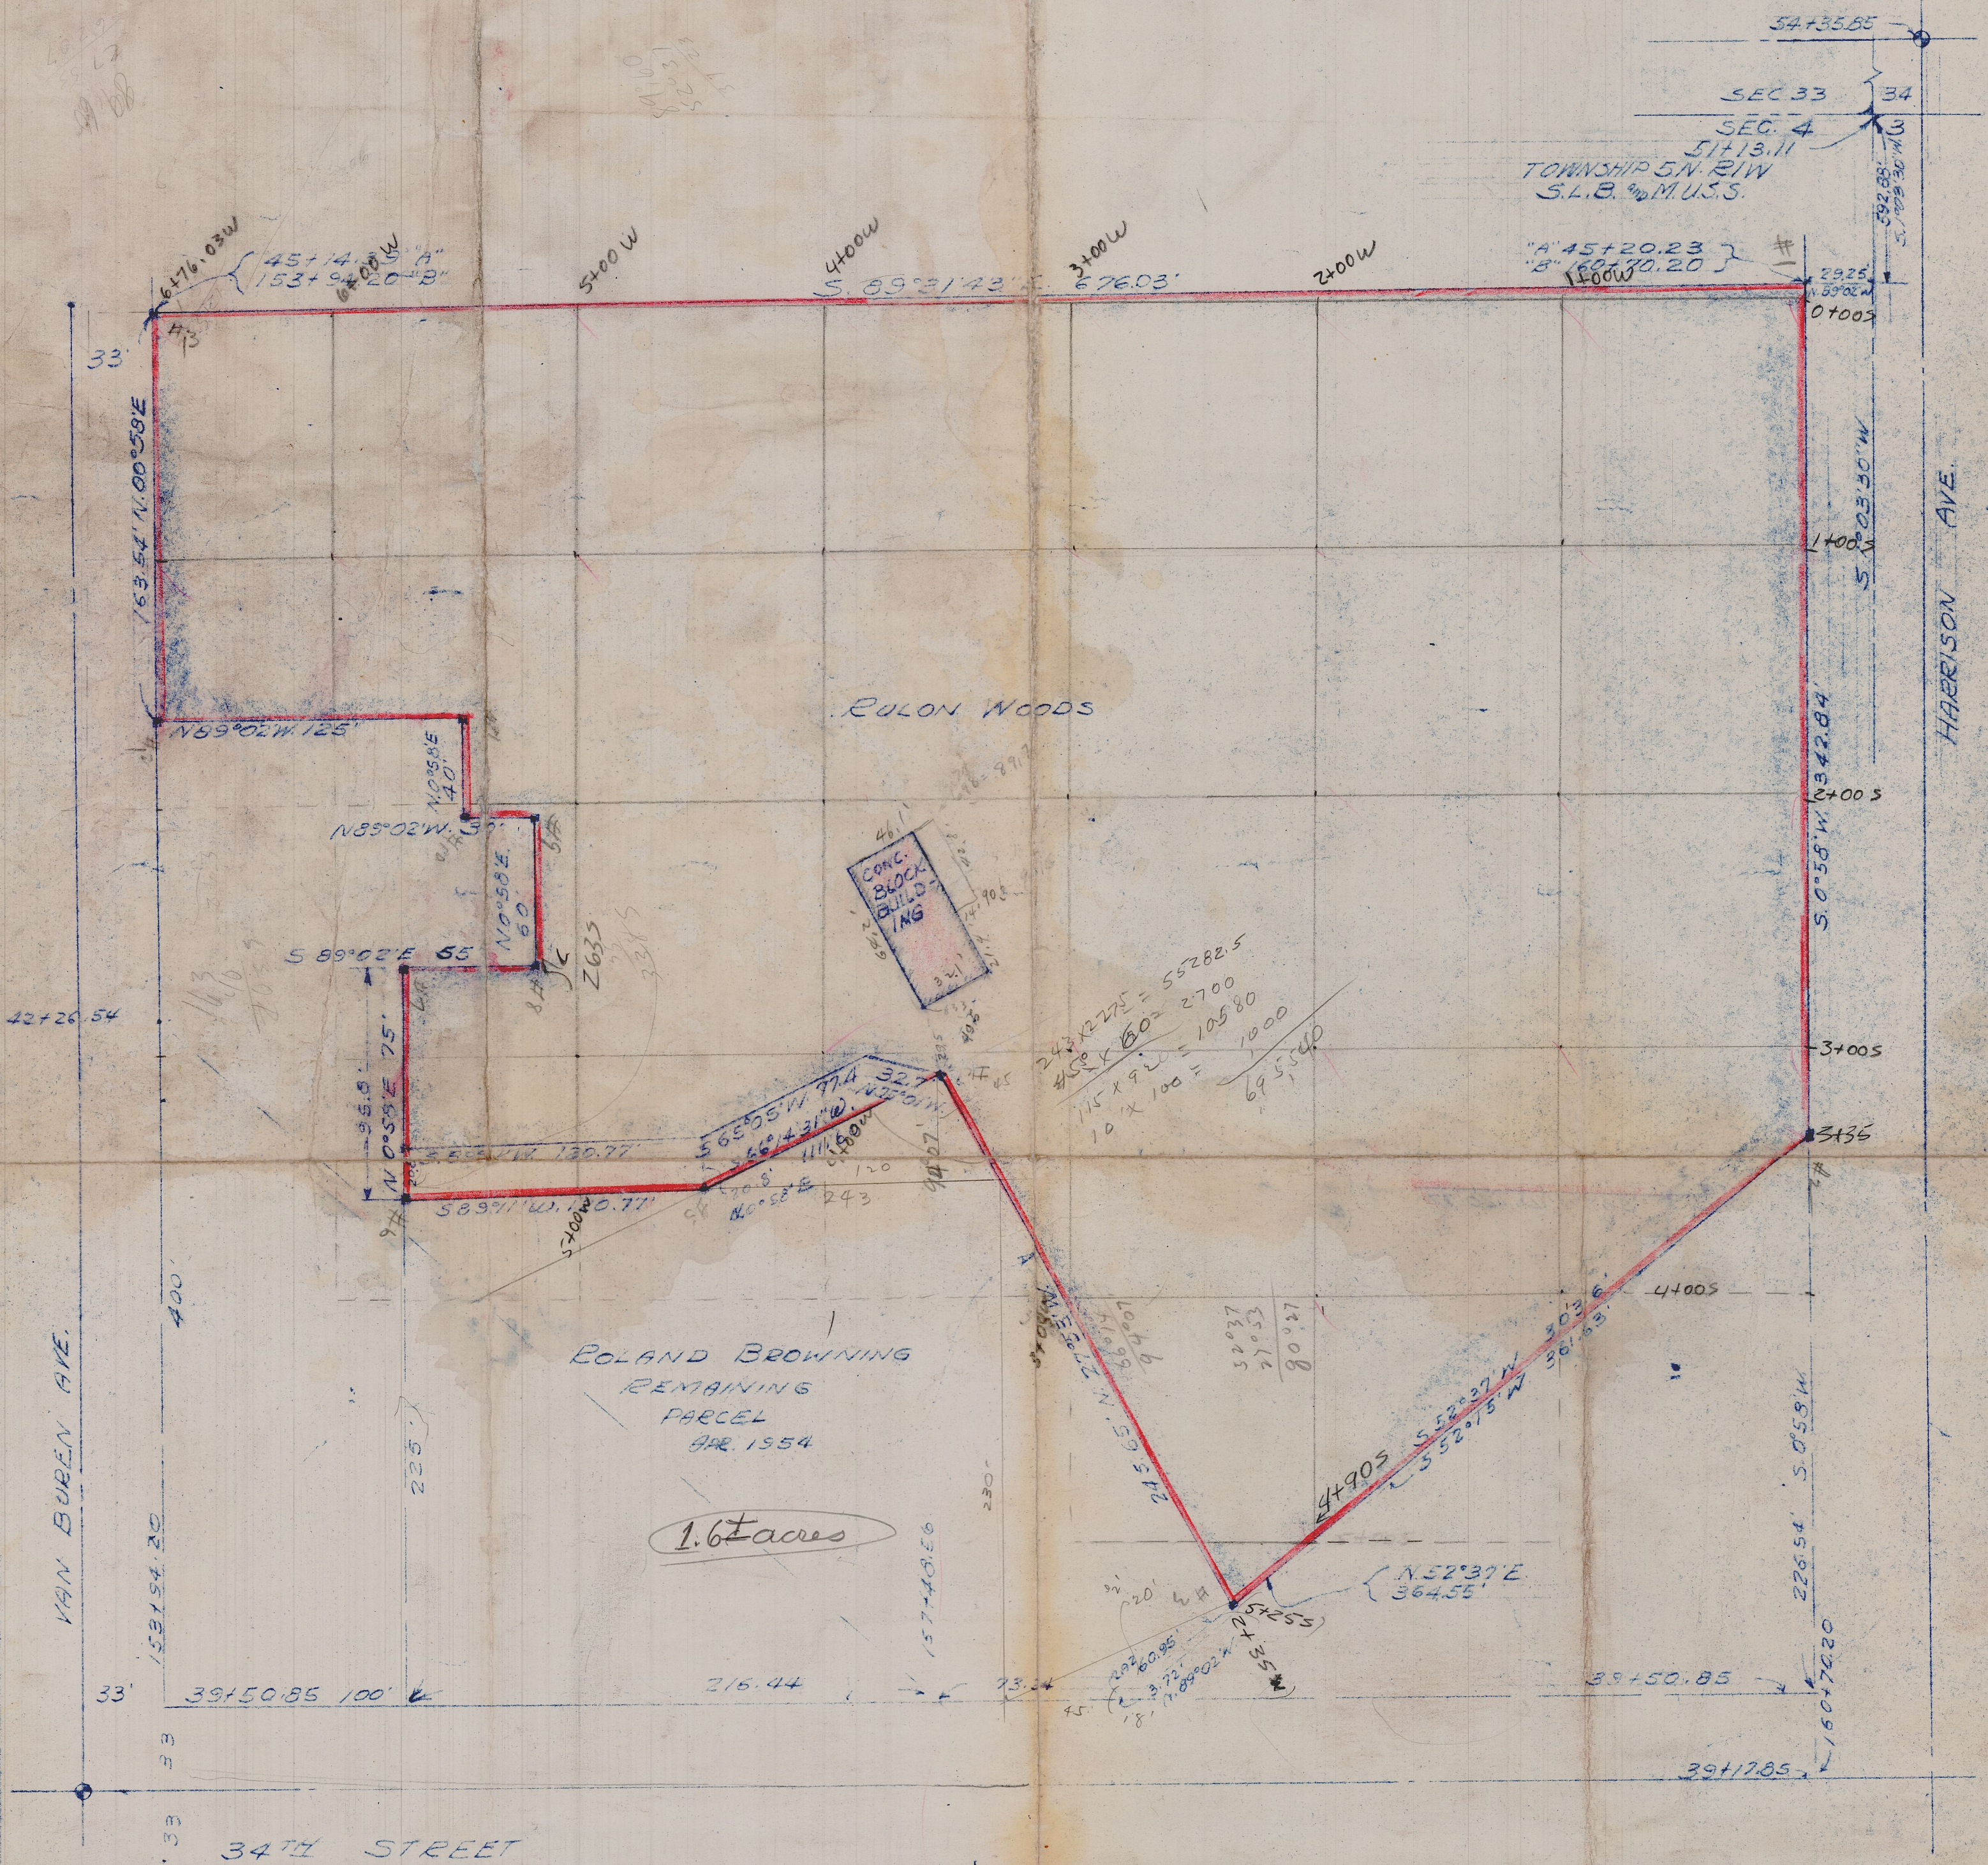

TO WHOM IT MAY CONCERN: I FRED W. MALAN HEREBY CERTIFY THAT DURING THE MONTH OF APRIL 1956 I MADE THE ABOVE PLAT FROM INFORMATION ON FILE IN THE WEBER COUNTY RECORDERS, AND OGDEN CITY ENGINEER'S OFFICES AND THAT I MADE A SURVEY ON THE GROUND, FOUND & PLACED THE CORNERS AS SHOWN ON THE ABOVE PLAT, AND THAT THE ABOVE PLAT CORRECTLY SHOWS THE TRUE DIMENSIONS OF THE PROPERTY SURVEYED & OF THE IMPROVEMENTS LOCATED THEREON, WITH NO INCORPORATION SURVEY REQUESTED BY

Revised For

ST. PAULS. LUTHERN CHURCH

Fred W. Malan

SURVEY MADE BY FRED W. MALAN
LAND SURVEYOR #441 2960 VAN BUREN
4-21-54 OGDEN, UTAH

Building added 9-29-56 F.W.M.

0-17-17