


In N.W. 1/4  
 T. 5 N. R. 1 W.  
 at a point  
 374.22' ±  
 from the center line of  
 33rd St.

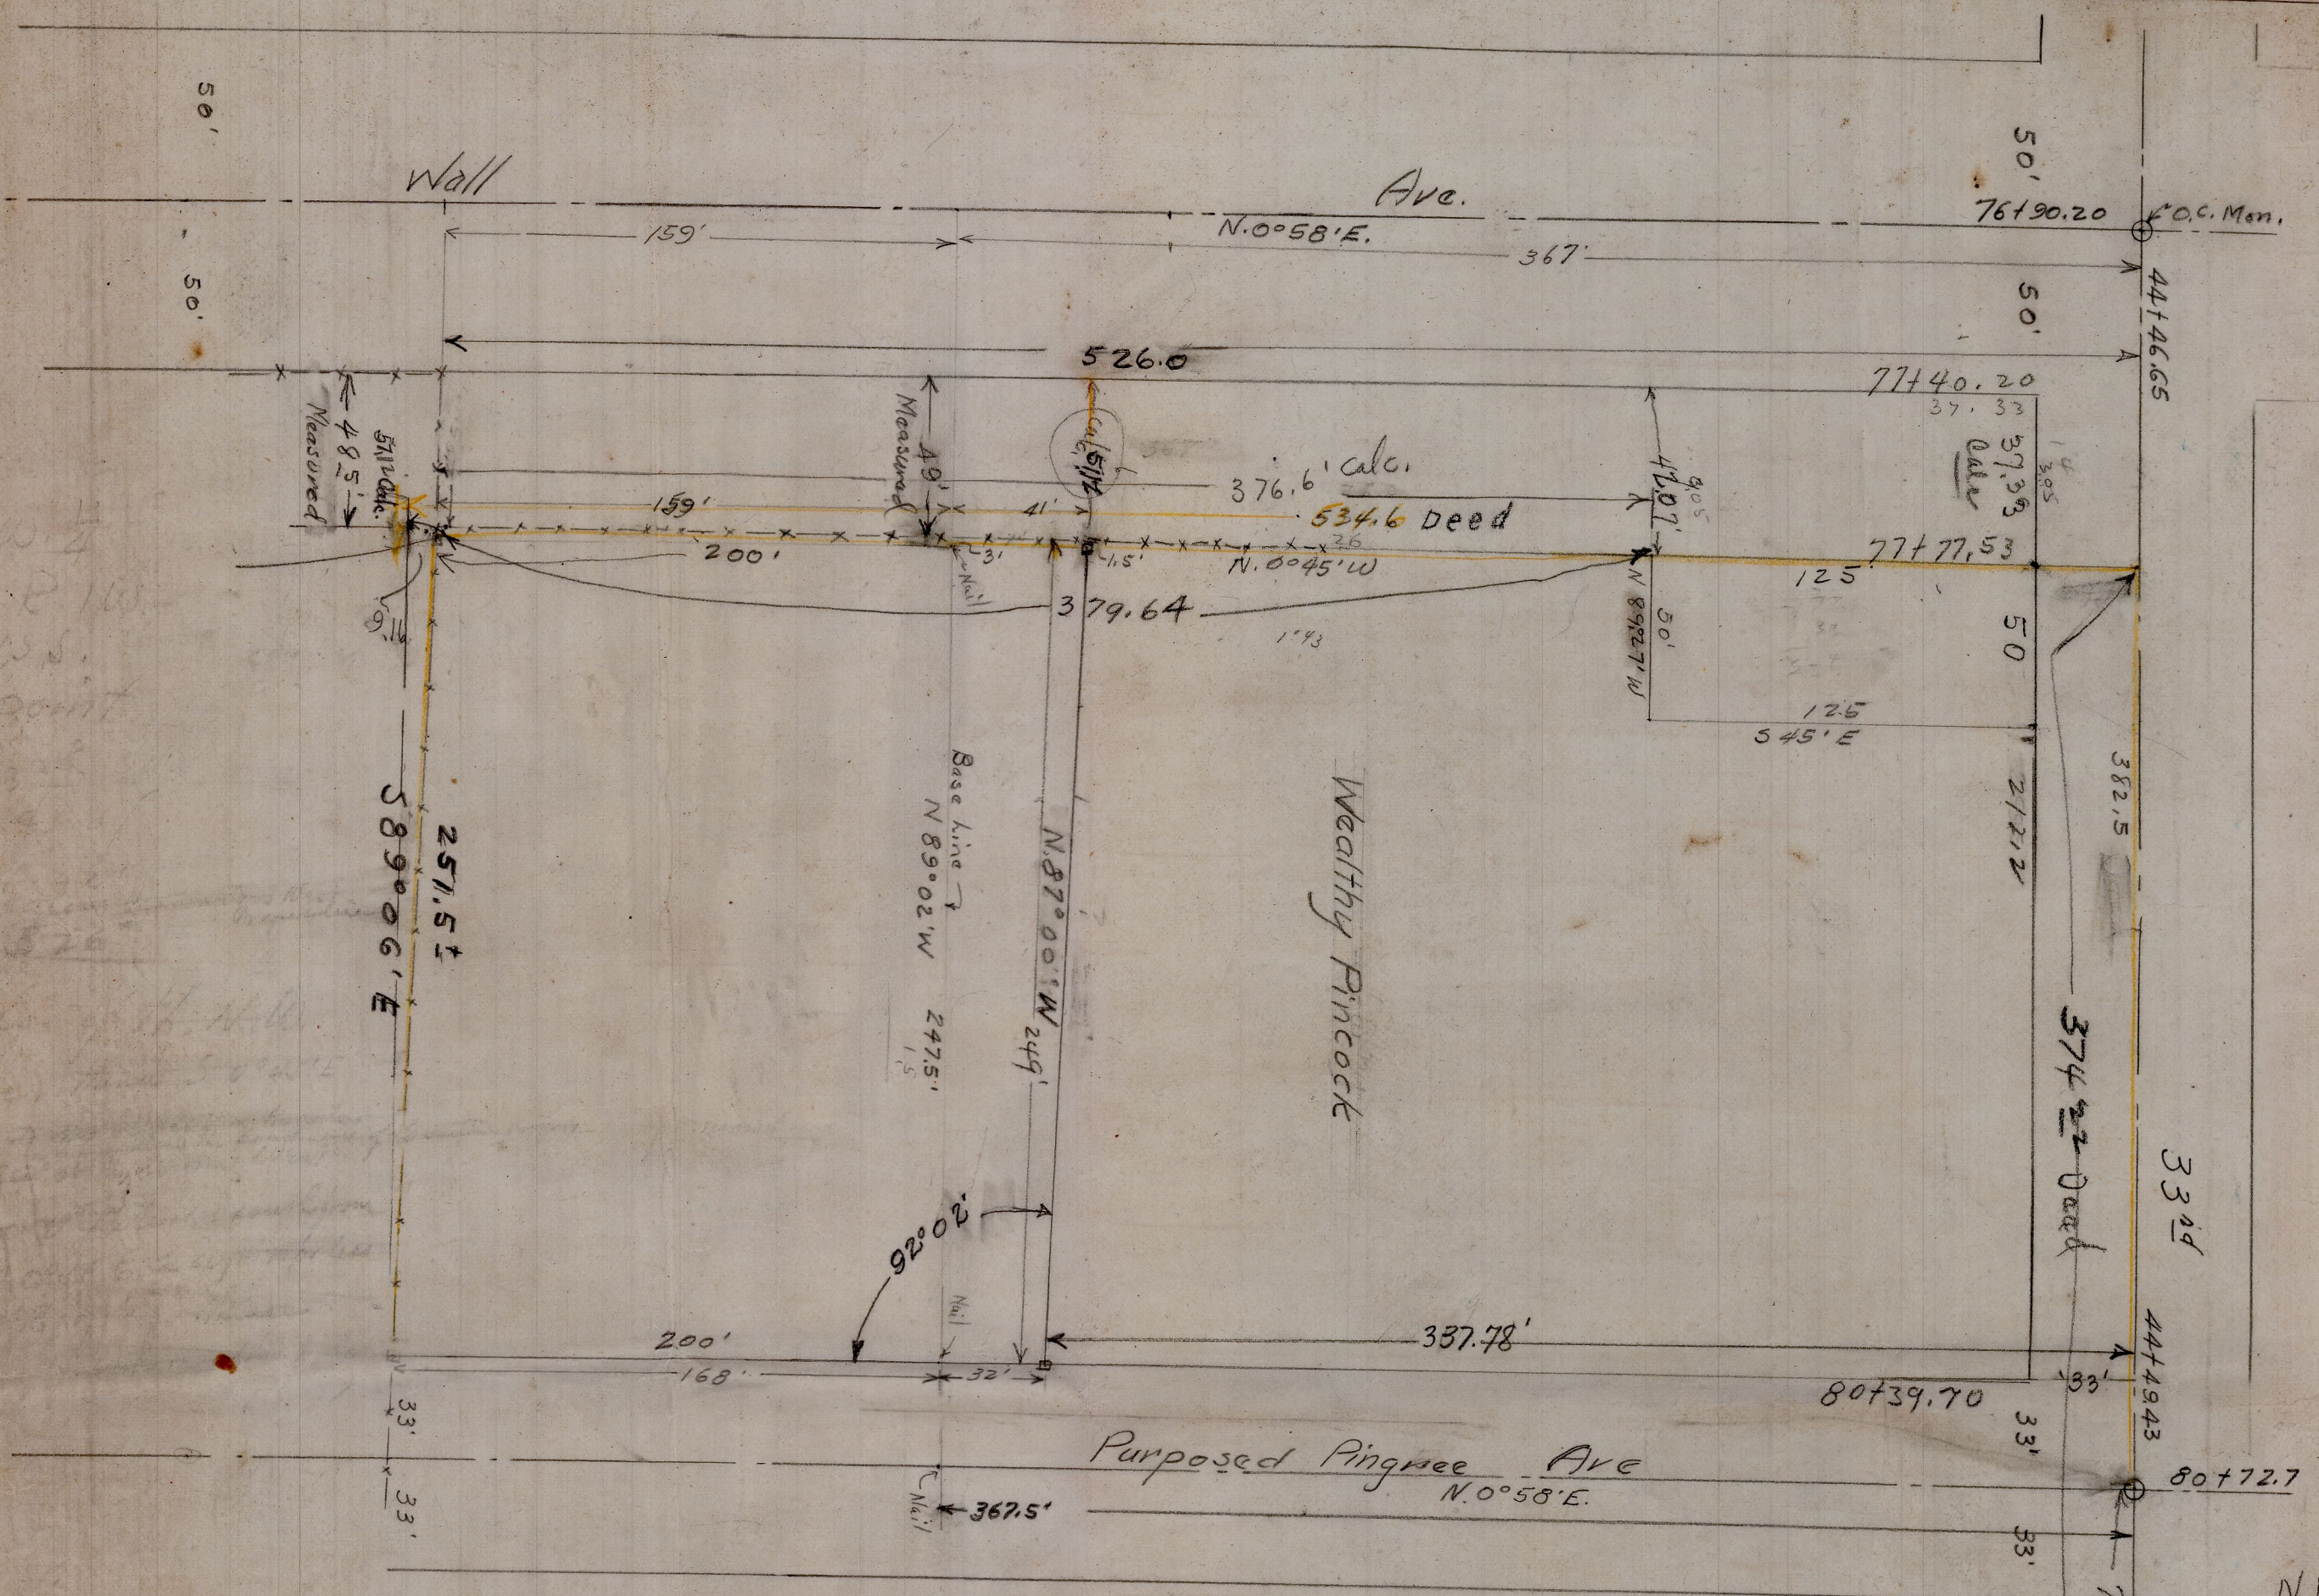

Wealthy Pincock Property  
 Surveyed for R.D. Pincock by Fred W. Malan  
 Sept 3rd/5th 1888  
 Surveyor  
 #973

A part of the N.W. 1/4 Sec. 5 T. 5 N. R. 1 W.  
 Salt Lake Base and Meridian U.S.S.  
 Beg. at a point S. 0° 35' 30" W. 603.8 ft ± to  
 the center line of 33rd St. and West along  
 center line 33rd St. N. 89° 27' W. 374.22 ± and  
 S. 0° 45' East along the grantors west  
 property line 326' from the N.E. Cor. of  
 said 1/4 Sec. th. S. 0° 45' E. 200 ft. ± along the West line to the S. line  
 of Grantors property, thence S. 89° 06' E. along the South line of Grantors  
 property 251.5 ± to the West line of Pingree Ave extended South from  
 33rd St. thence N. 0° 58' E. 200 ft. ± to a point S. 87° 00' E. of Beg.  
 Thence N. 87° 00' W. 249' more or less to place of Beginning.

Fred W. Malan