


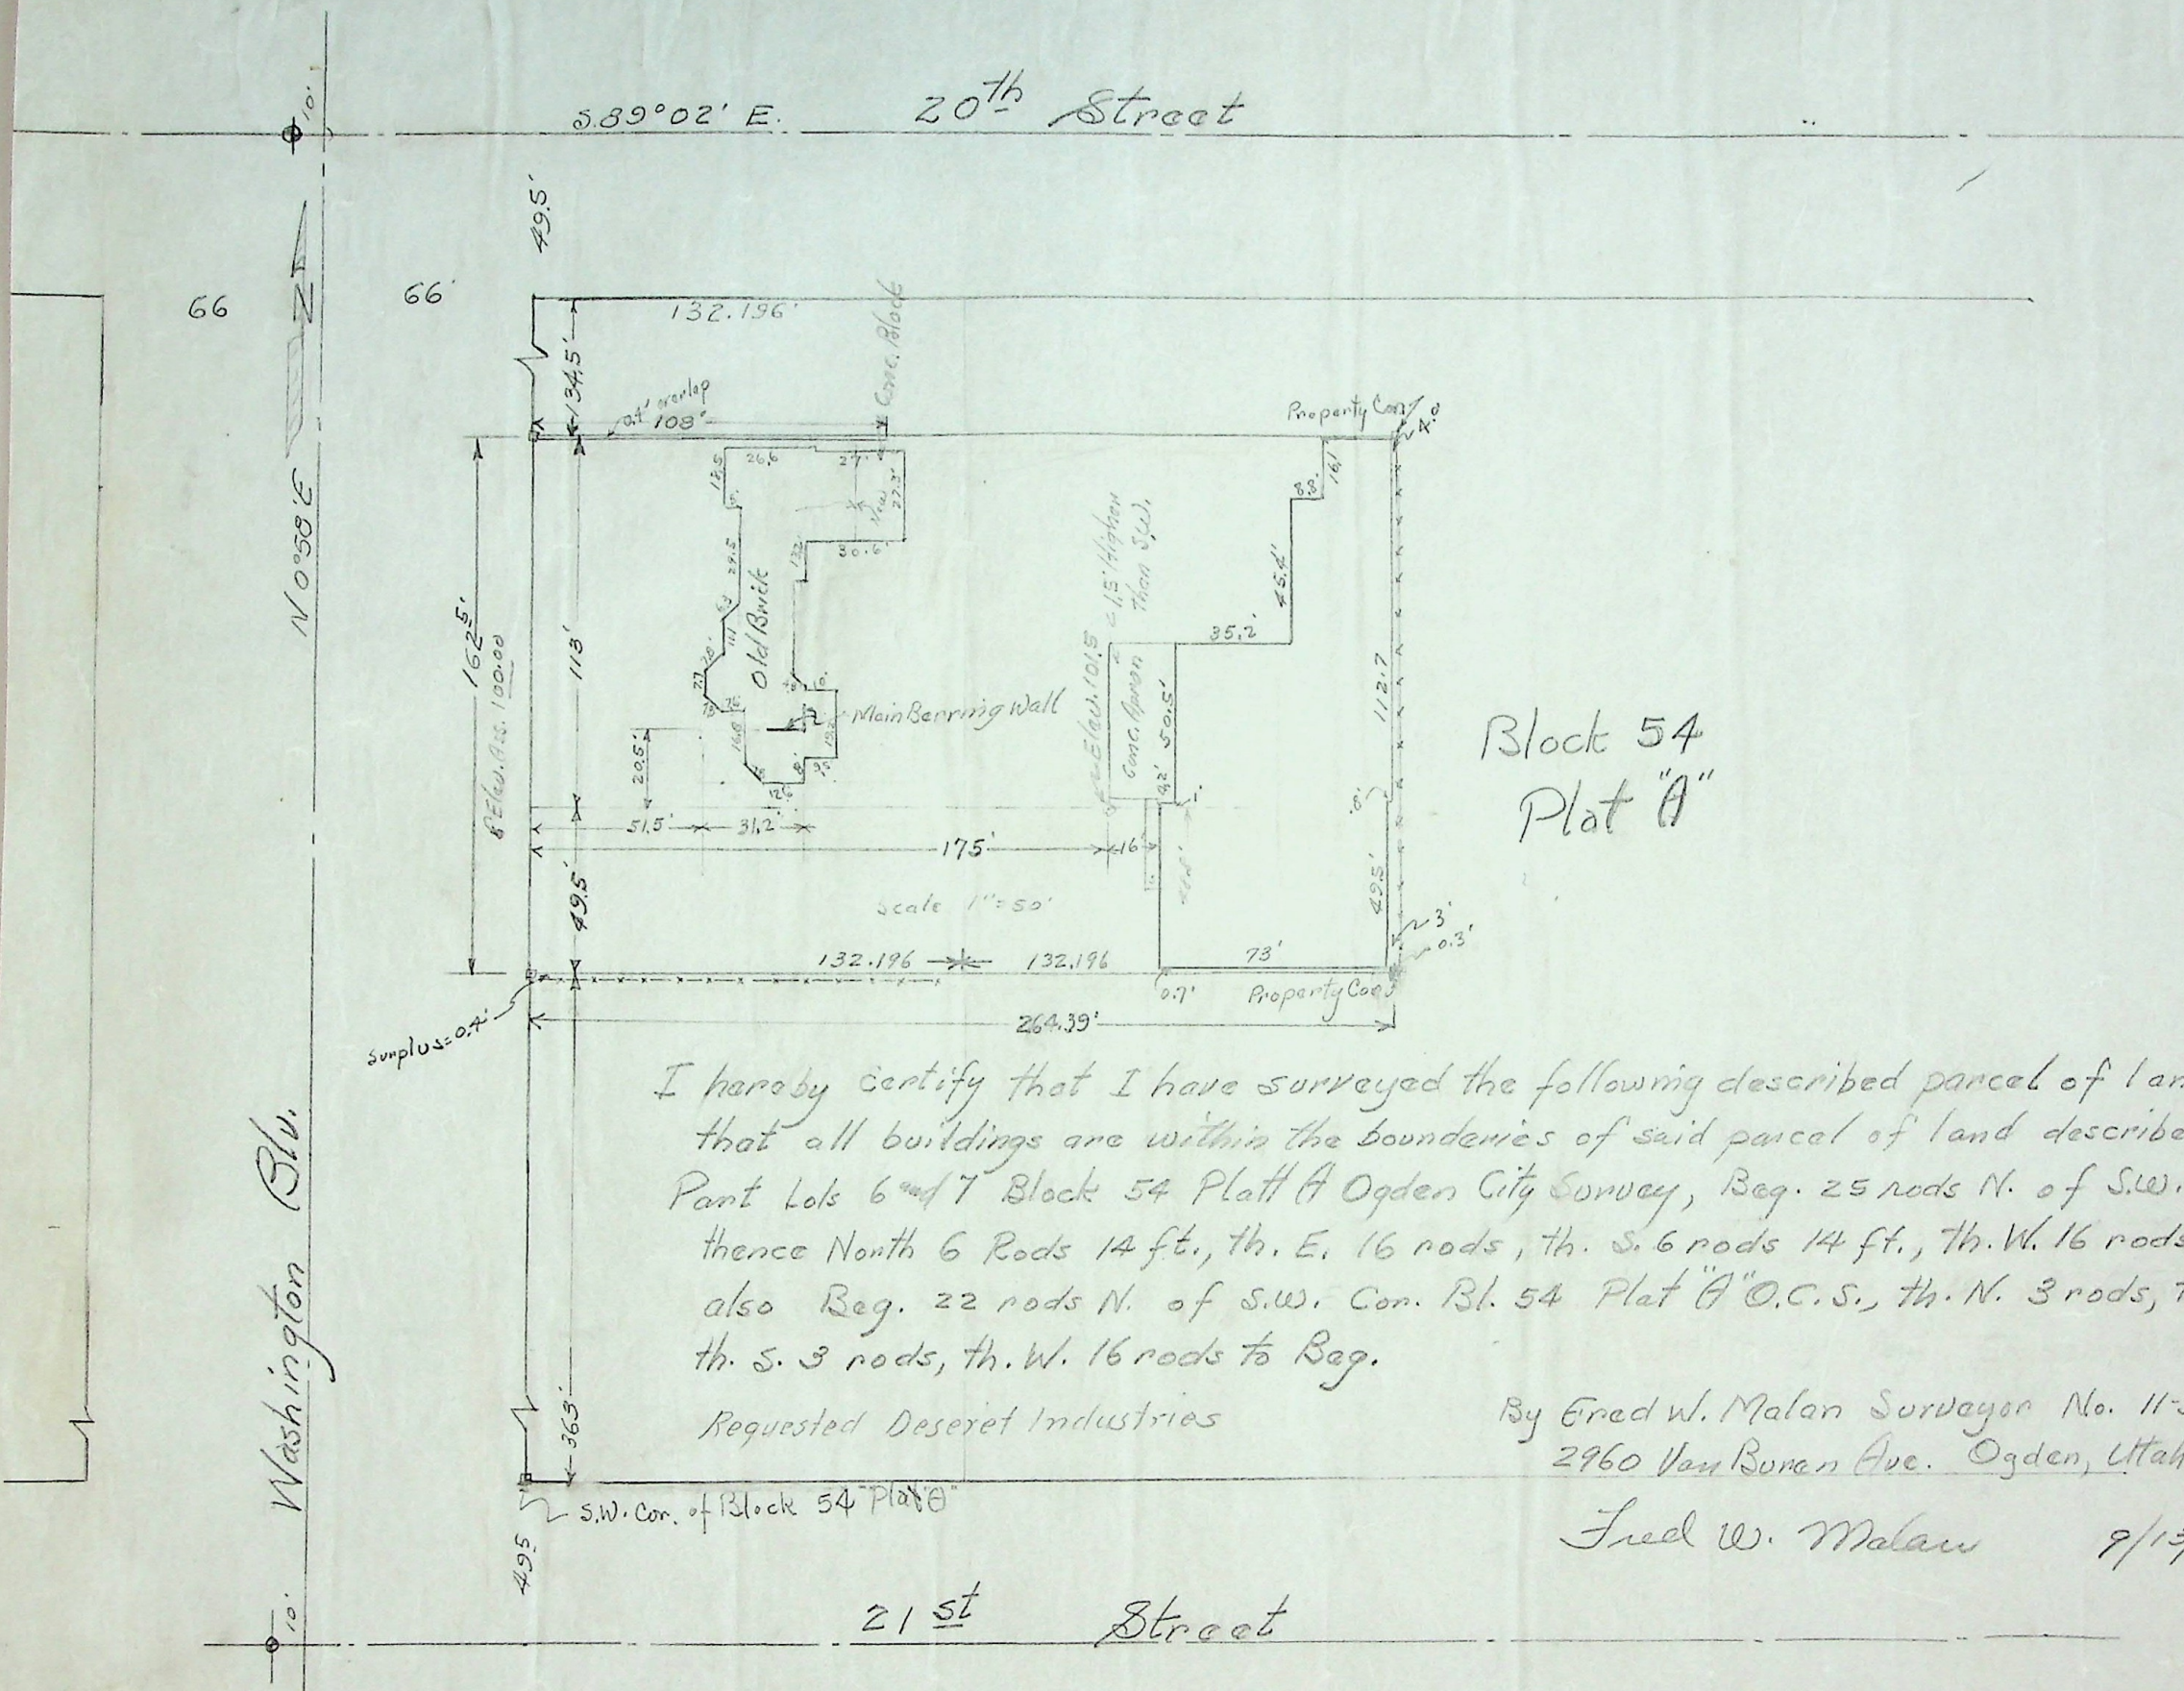

Block 54
Plat "A"

I hereby certify that I have surveyed the following described parcel of land and find that all buildings are within the boundaries of said parcel of land described as follows:
Part Lots 6 and 7 Block 54 Plat A Ogden City Survey, Beg. 25 rods N. of S.W. Corner Bl. 54, thence North 6 Rods 14 ft., th. E. 16 rods, th. S. 6 rods 14 ft., th. W. 16 rods to Beg. also Beg. 22 rods N. of S.W. Cor. Bl. 54 Plat "A" O.C.S., th. N. 3 rods, th. E. 16 rods th. S. 3 rods, th. W. 16 rods to Beg.

Requested Deseret Industries

By Fred W. Malan Surveyor No. 11-33
2960 Van Buren Ave. Ogden, Utah

Fred W. Malan 9/13/49

~~A-78-81-B~~

5.3
A-18