


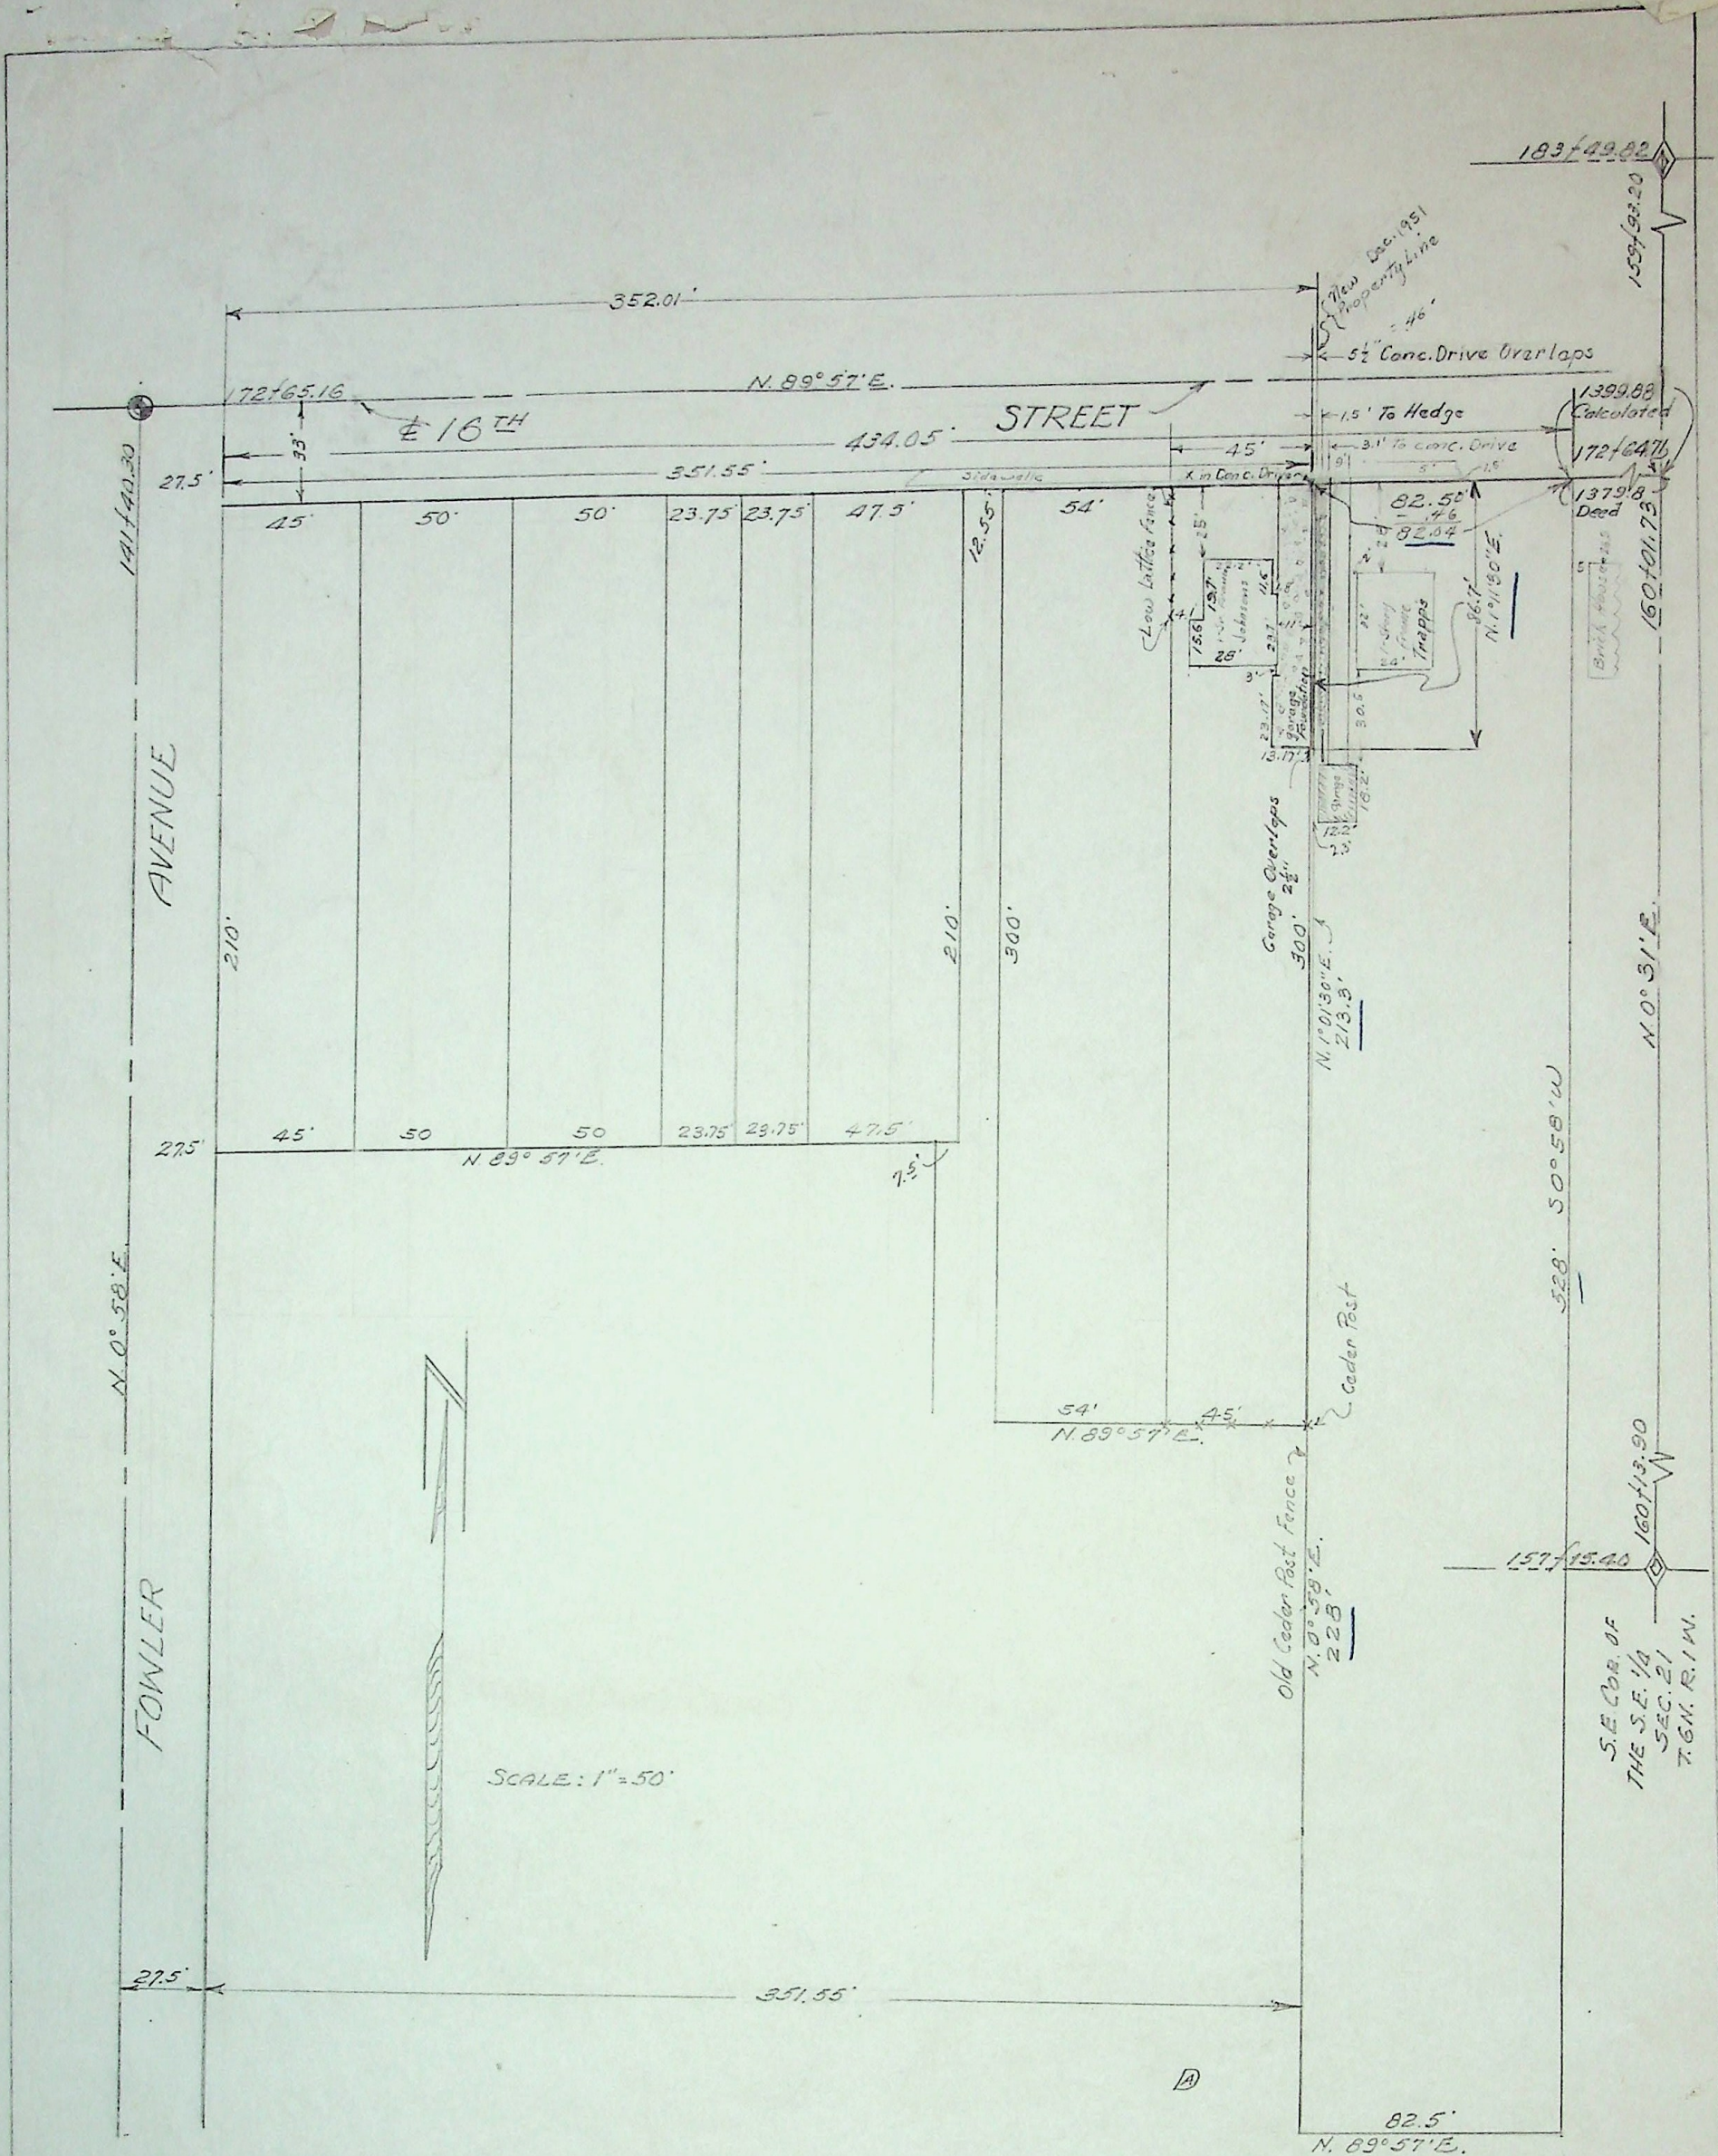

Plat requested by: Joseph E. Evans

For: Lorin Trapp
978-16th. Street
Ogden, Utah

DESCRIPTION

Part of S.E. 1/4 Section 21, T.6N., R.1W., S. L. M. U. S. Survey, Beginning on South line of 16th. Street 1379.8 feet West of east line of Section 21, thence S. 0°58' W. 528 feet; thence W. 82.5 feet; thence N. 0°58' E. 528 feet; thence E. 82.5 feet to beginning.

I Fred Malan certify that I have surveyed the above described plot of ground and find that the call of 1379.8 feet in legal description should be 1399.88 feet as shown on the above plat. Also located fences and improvements as indicated.

Date: 9/30/50
9/17/51
Ref. 13-41

Ref. Page

Fred W. Malan
Fred W. Malan - Surveyor
2960 Van Buren Ave.
Ogden, Utah