

NW Cor
Section 31
T-6N.R.1W.

2640' N 89°31'50"W

AVE.

26th

AVE. North & South

STREET

AVE.

STREET

"F"




"G"

"H"

N 89°02'W

847'

BINFORD

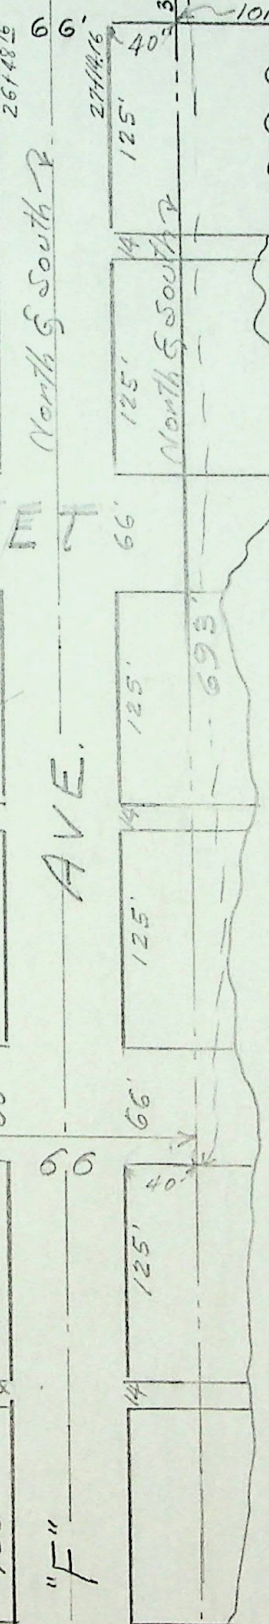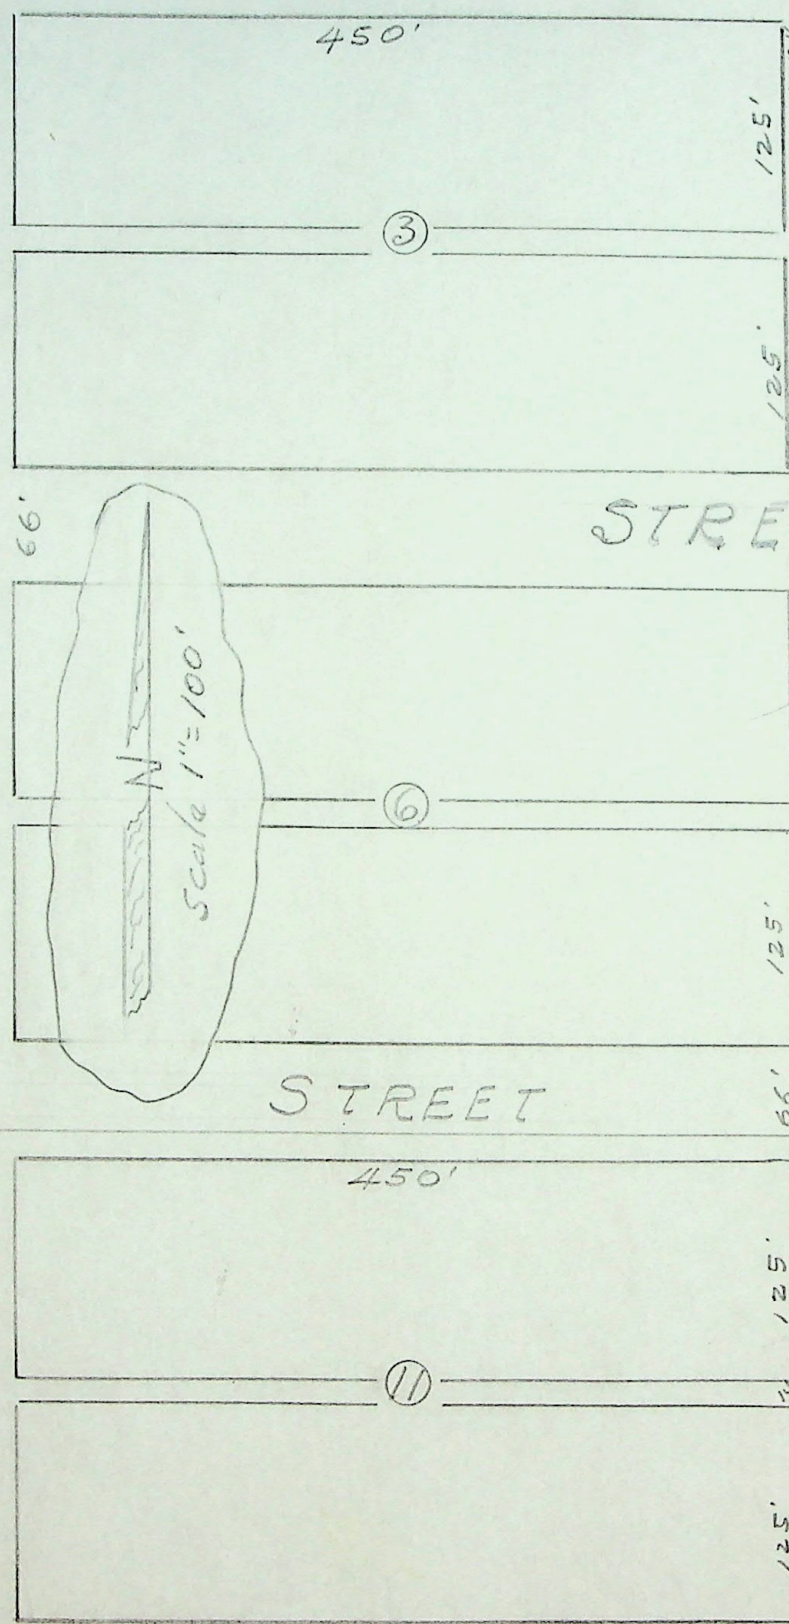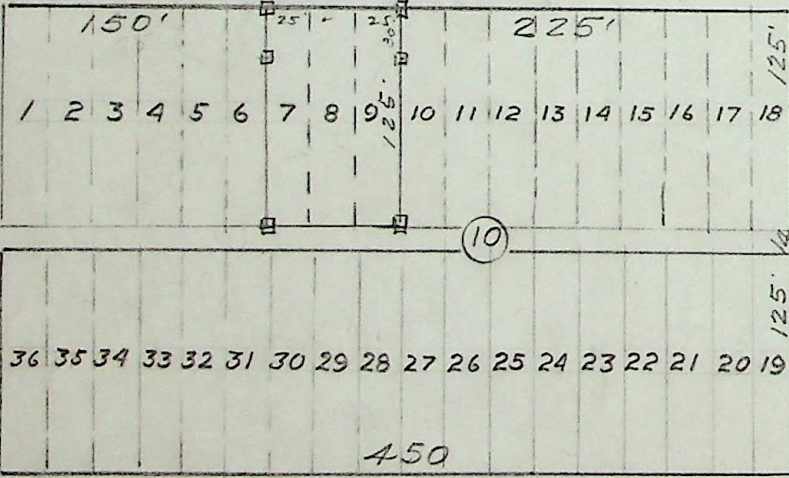

~ Description ~
Part of the N.E. 1/4 of N.W. 1/4 of Section 31
Township 6 North Range 1 West S.L.M. U.S. Survey
Being all of Lots 7, 8, and 9 of Block #10
River Park Addition Wilson District Ogden
City Utah. More Particularly described as
follows:- Beginning at a point 693' feet south
and 847' feet N 89°02'W from the N.E. Cor of
the N.W. 1/4 of Section 31 T6N R1W S.L.M. and
Running thence west 75' thence So. 125' thence
East 75' thence North 125' to the Place of Beg.

I hereby certify that the adjoining Plat is a true
and correct drawing of a survey made by me this
the 8th day of October 1951

Signed, Fred W. Malan
Fred W. Malan Act. Weber County Surveyor
2960 Van Buren Ave. Ref. #18-6
Ogden, Utah
Survey Requested By Robert Brigham

H18# 24

A18-#15