


F.W.M. 1952

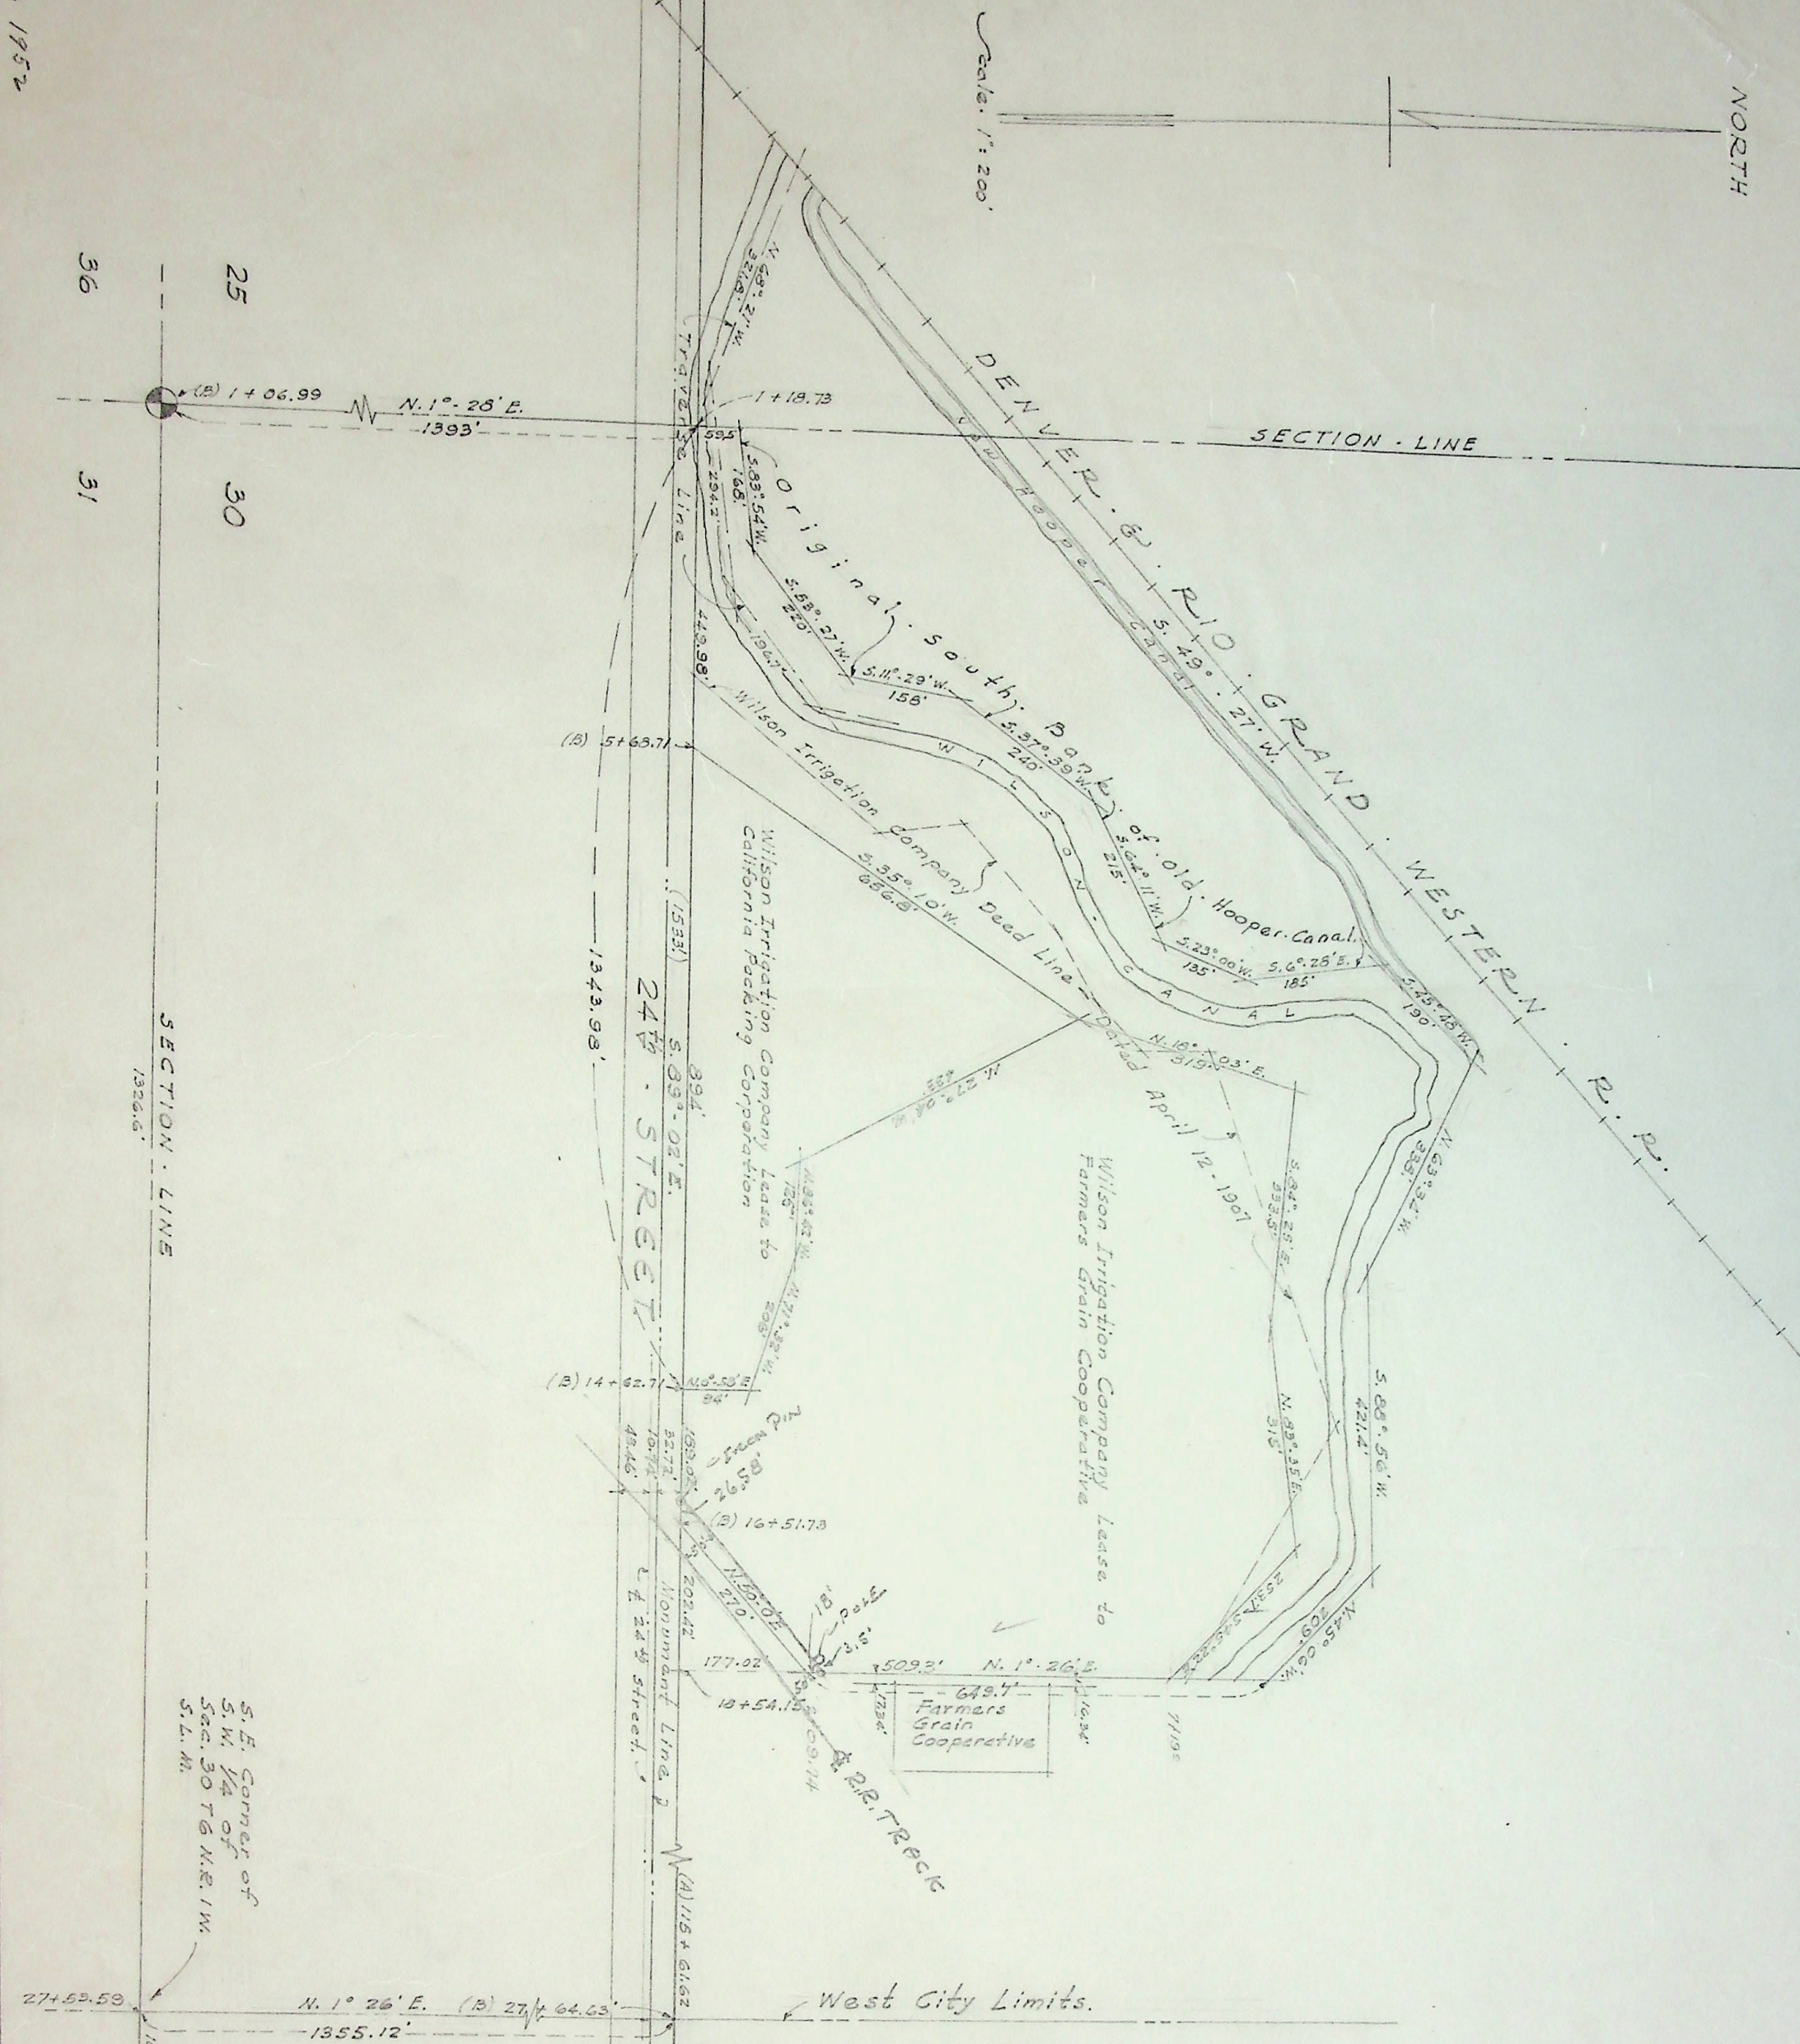

A PART OF THE SOUTHWEST 1/4 OF SECTION 30, TOWNSHIP 6 NORTH, RANGE 1 WEST, SALT LAKE MERIDIAN, U.S. SURVEY.

SURVEY OF

WILSON IRRIGATION COMPANY PROPERTY SHOWING
LEASES TO FARMERS GRAIN COOPERATIVE AND
CALIFORNIA PACKING CORPORATION ALSO DEED
LINE DATED APRIL 12th 1907 AND ORIGINAL SOUTH
BANK OF OLD HOOPER CANAL

Requested By: Mr. Charles Staker
Pres. Wilson Irrigation Co.

Surveyed by Fred W. Molan Feb. 1952 Ref Book 19-21
2960 Van Buren Ave Ogden, Utah
Fred W. Molan