


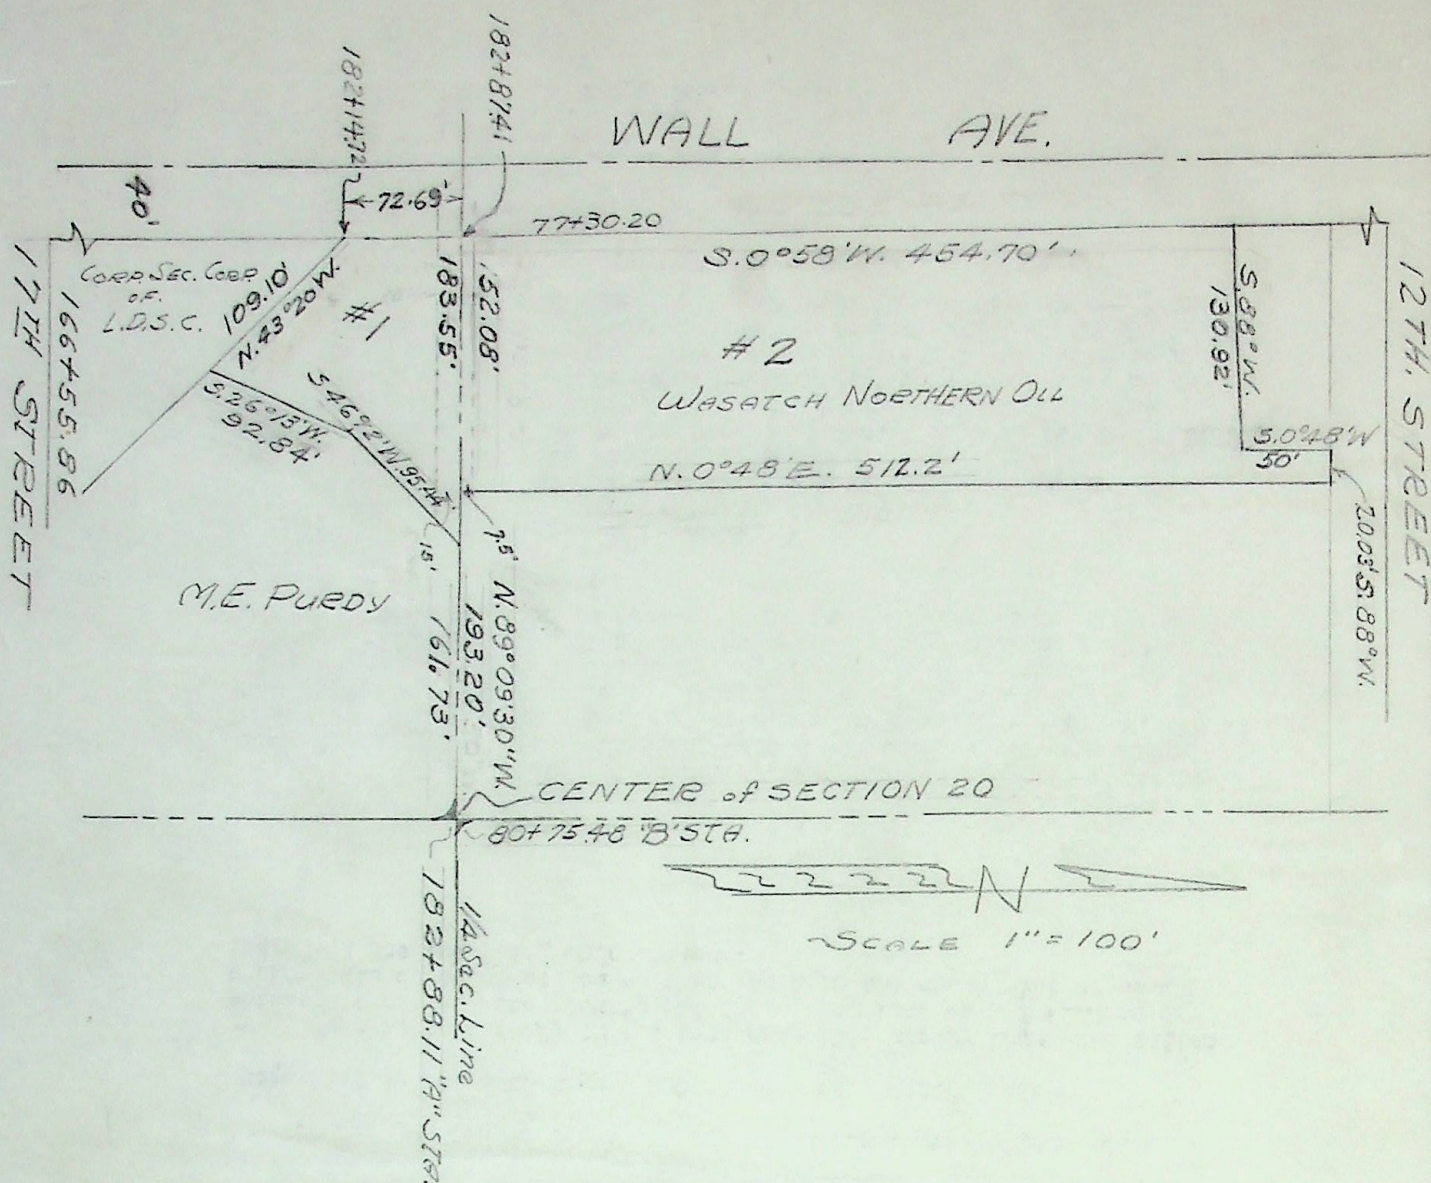

CERTIFICATE OF SURVEY

Survey for Wasatch Northern Oil Co., 2296 Grant Ave., Ogden, Utah

Requested by Edwin S. Baggs, 2296 Grant Ave., Ogden, Utah

This is to certify that I have made this survey from information obtained from the Weber County and Ogden City records. I find no encroachments or easements other than shown on the above plat or as mentioned in the following descriptions.

DESCRIPTIONS

PARCEL # 1

A part of the Southwest Quarter of Section 20, Township 6 North, Range 1 West., Salt Lake Meridian, United States Survey. Beginning 161.73 feet West of the Northeast corner of said quarter section; thence South 46° 12' West 95.44 feet; thence South 26° 13' West 92.84 feet to Ogden Logan and Idaho Railroad Company's right-of-way; thence 109.1 feet North 43° 20' West along said right-of-way to Wall Ave.; thence North 72.69 feet along Wall Ave. to North Quarter Section line; thence East along said Quarter Section line to beginning.

PARCEL # 2

A part of the Northwest Quarter of Section 20, Township 6 North, Range 1 West., Salt Lake Meridian, United States Survey. Beginning North 89° 09' 30" West 193.2 feet of the Southeast Corner of said Quarter Section; thence North 0° 48' East 512.2 feet; thence South 88° West 20.03 feet; thence South 0° 48' West to point North 0° 48' East 461.2 feet of the South Quarter Section line; thence South 88° West 130.92 feet to Wall Ave; thence South 0° 58' West along Wall Ave. 454.70 feet to the South Quarter Section line; thence North 88° East 152.08 feet to the point of Beginning.

Surveyed by

Fred W. Malan
Fred W. Malan
Licensed Surveyor # 1441
2960 Van Buren Ave., Ogden, Utah

Surveyed April 18, 1953



A18-1-57