


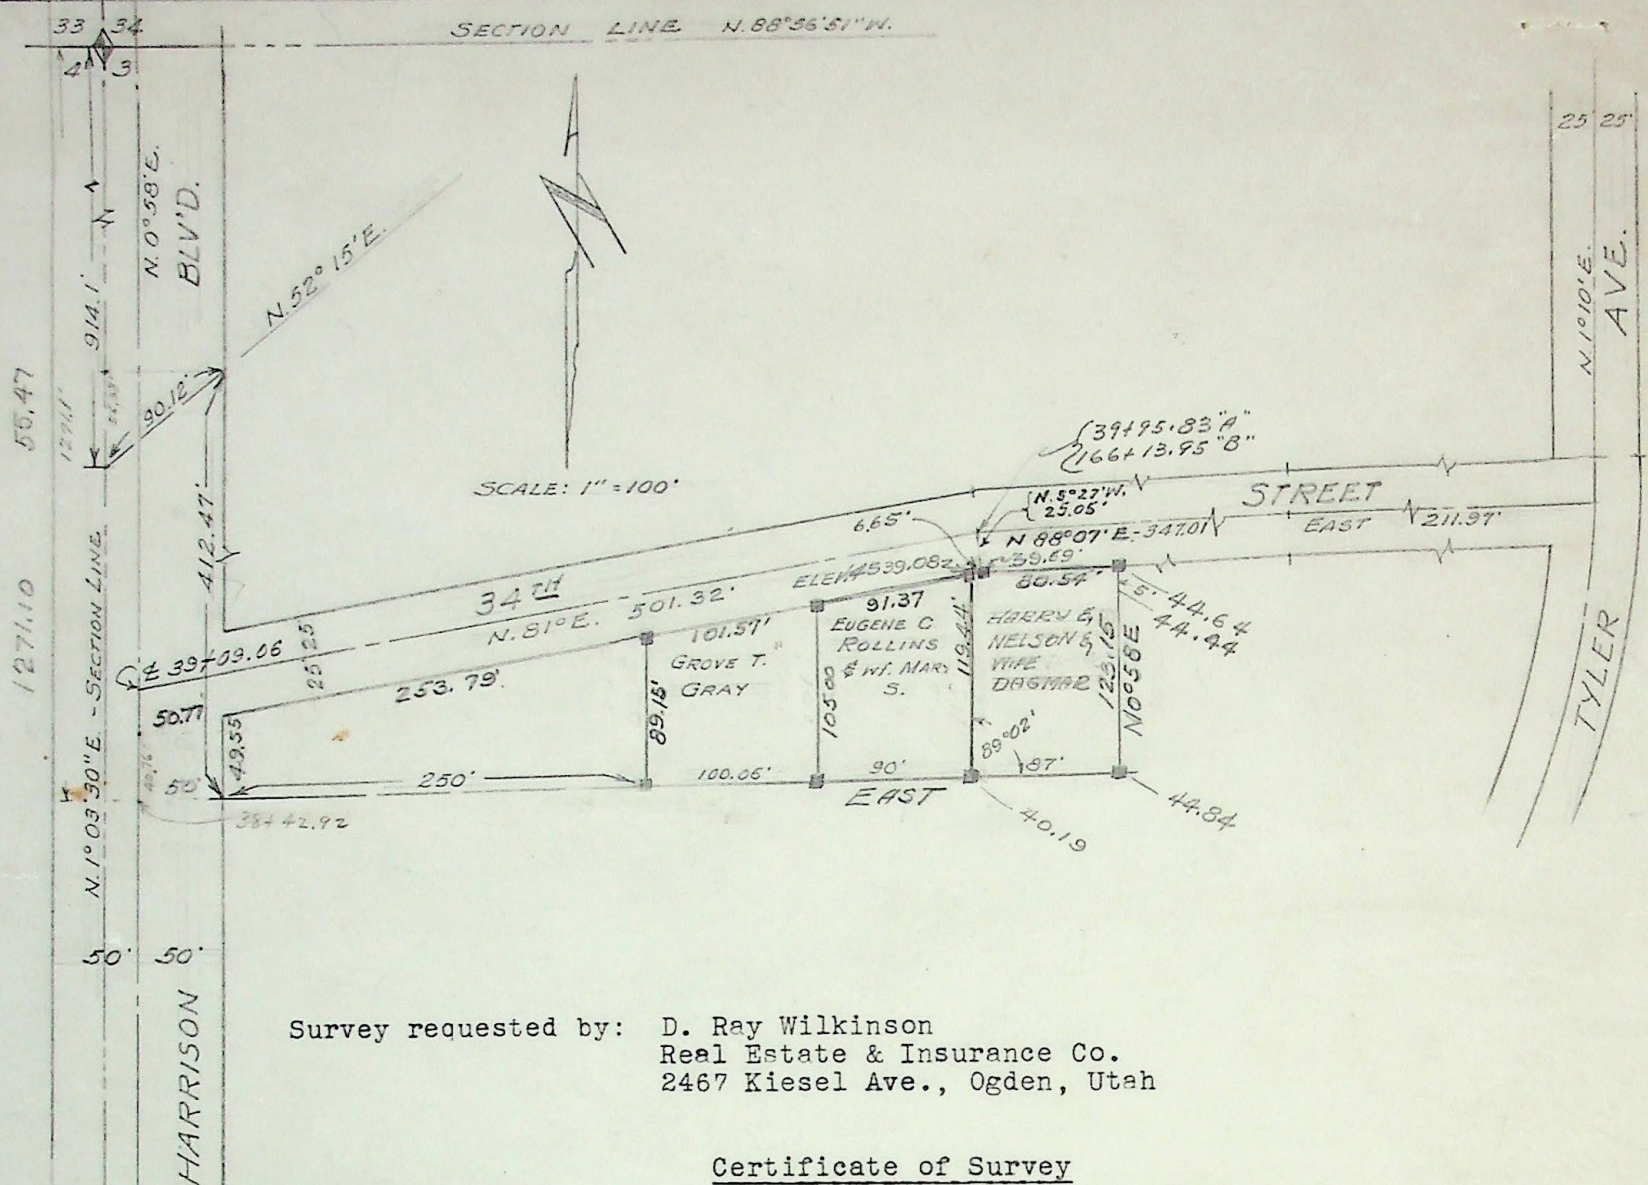

Survey requested by: D. Ray Wilkinson
Real Estate & Insurance Co.
2467 Kiesel Ave., Ogden, Utah

Certificate of Survey

TO WHOM IT MAY CONCERN:

I certify that the above is a true and correct plat, drawn to scale, of a survey made March 14, 1953, locating certain lands in Ogden City, Weber County, Utah, described as follows:

Grove T. Gray - 16070-H

Part of NW $\frac{1}{4}$ Sec. 3, T. 5 N., R. 1 W., S.L.M., U.S. Survey; Beginning S. $1^{\circ} 03' 30''$ W. 914.1 feet and N. $52^{\circ} 15'$ E. 90.12 feet and S. $0^{\circ} 58'$ W. 412.47 feet and East 250 feet from the NW corner of said $\frac{1}{4}$ Sec., thence East 100.06 feet; thence N. $0^{\circ} 58'$ E. 105.0 feet to the South line of 34th. Street.; thence S. $81^{\circ} 03' 30''$ W. 101.99 feet along said line to point N. $0^{\circ} 58'$ E. of beginning; thence S. $0^{\circ} 58'$ W. 89.15 ft. to beginning.

Eugene C. Rollins & wf. Mary S. - 16070 G-2

Part of NW $\frac{1}{4}$ Sec. 3, T. 5 N., R. 1 W., S.L.M., U.S. Survey; Beginning S. $1^{\circ} 03' 30''$ W. 914.1 feet and N. $52^{\circ} 15'$ E. 90.12 feet and S. $0^{\circ} 58'$ W. 412.47 feet and East 350.06 feet from the NW corner of said $\frac{1}{4}$ Sec., thence East 90 feet; thence N. $0^{\circ} 58'$ E. 119.44 ft. to South line of 34th. Street; thence West along said line 90 feet to a point N. $0^{\circ} 58'$ E. of beginning; thence S. $0^{\circ} 58'$ W. 105.15 ft. to beginning.

Harry E. Nelson & S. Dagmar Nelson- 16070 G-1

Part of NW $\frac{1}{4}$ Sec. 3, T. 5 N., R. 1 W., S.L.M., U.S. Survey; Beginning S. $1^{\circ} 03' 30''$ W. 914.1 feet and N. $52^{\circ} 15'$ E. 90.12 feet and S. $0^{\circ} 58'$ W. 412.47 feet and East 440.06 feet from the NW corner of said $\frac{1}{4}$ Sec., thence East 87 feet; thence N. $0^{\circ} 58'$ E. 123 feet to South line of 34th. Street; thence West along said line 87 feet to a point N. $0^{\circ} 58'$ E. of beginning; thence S. $0^{\circ} 58'$ W. 119.44 ft. to beginning

Fred W. Melan
Surveyor - License No. 1441

Fred W. Melan
2960 Van Buren Ave., Ogden, Utah
3/14/53

Resurveyed 9/24/54 F.W.M.

018-1-62