


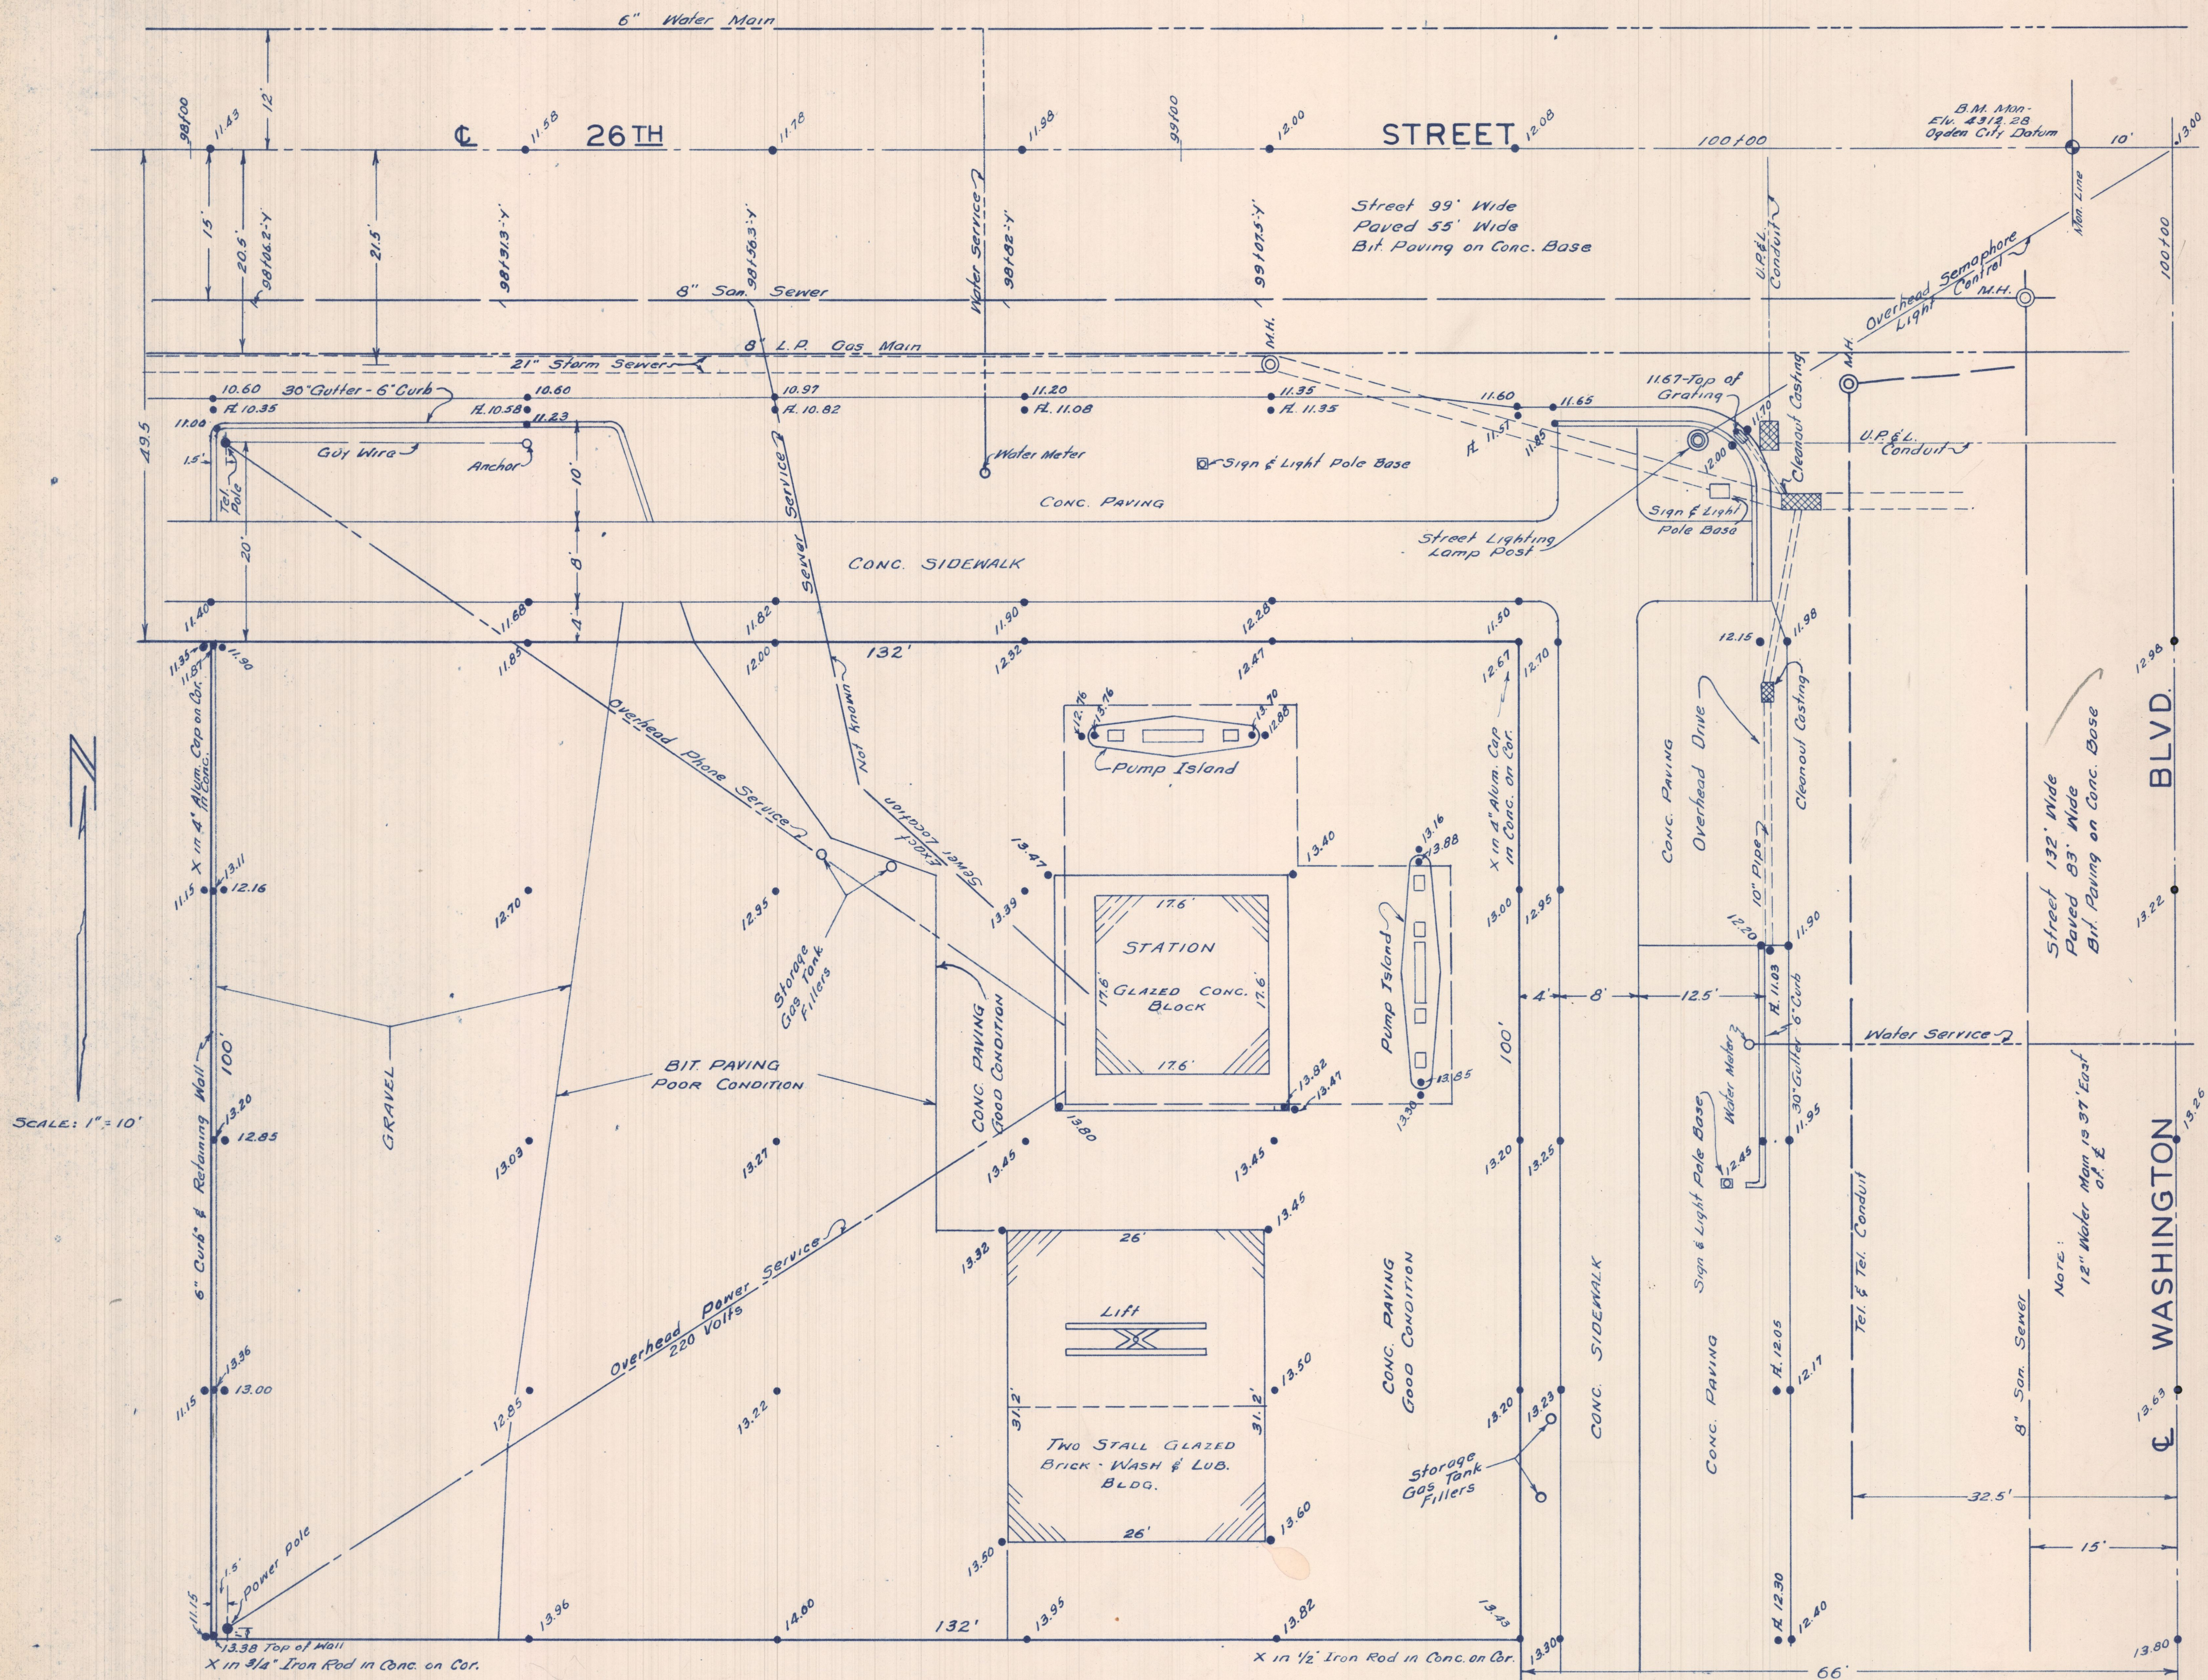

SCALE: 1" = 10'

CERTIFICATE

TO WHOM IT MAY CONCERN:

I certify that the above is a true and correct plat, drawn to scale, of a survey made during the month of December 1952, of certain lands located in Ogden City, Weber County, Utah, described as follows:  
 A part of Lot 7, Block 11, Plat A, Ogden City Survey: Beginning at the Northeast corner of Lot 7, Block 11, Plat A, Ogden City Survey and running thence West along the line of 26th. Street 132 feet; thence South 100 feet; thence East 132 feet to the West line of Washington Avenue in said city; thence North 100 feet to the place of beginning.

Dated this 15th. day of December 1952, at Ogden, Utah.

Requested by: BRUCE McRAE - 2020 WALL AVE.  
 For: CONTINENTAL OIL CO.

Fred W. Malan  
 Surveyor  
 State of Utah Surveyor's License No. 1441