


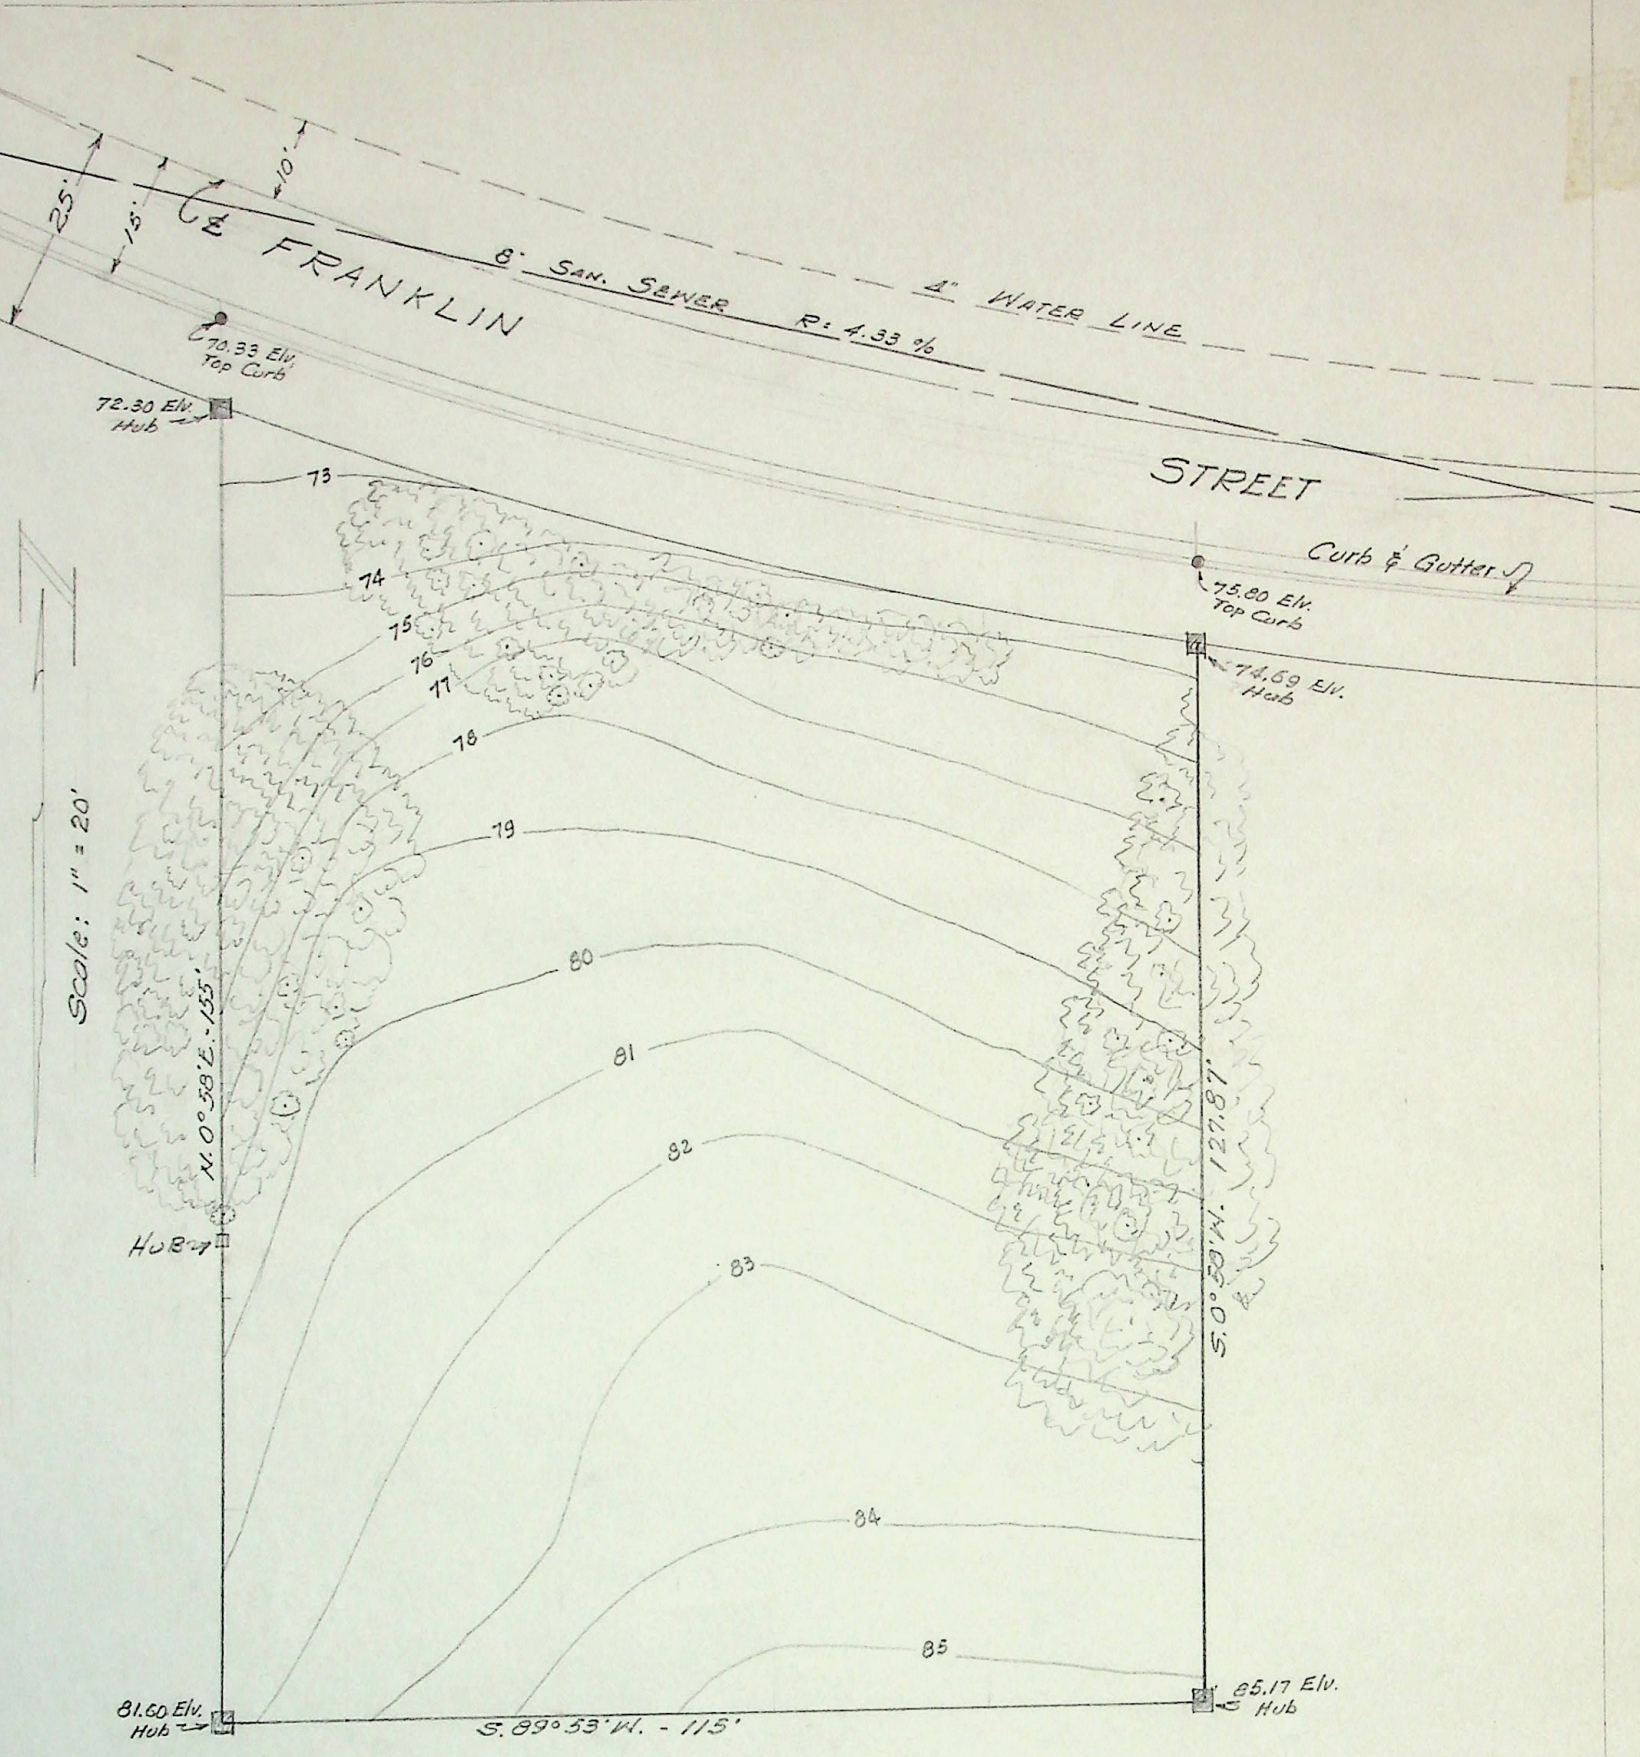

CONTOUR MAP

Requested By; Ransom Quinn and wife Leah K.
2685 Jefferson Ave.

DISCRIPTION

Part of the N. E. 1/4 of Sec. #3, T.N.R.1 W., S.L.B.&M., U.S. Survey. Beginning on Old fence line S.8°13'E. along the W. line of Polk Ave. 121.32 ft. from Franklin St. and S.89°53'W. along fence 299.37 ft. from Polk Ave.; thence S.89°53'W. along said fence 115.0 ft.; thence N.0°58'E. 155 ft. to Franklin Street; thence E. along said St. to a point N.0°58'E. of beginning; thence S.0°58'W. 127.87 ft. to the point of beginning.

Fred W. Malan
Survey made by; Fred W. Malan Registered Land Surveyor #1441
2960 Van. Buren Ave. Ogden, Utah
November 12, 1955

