


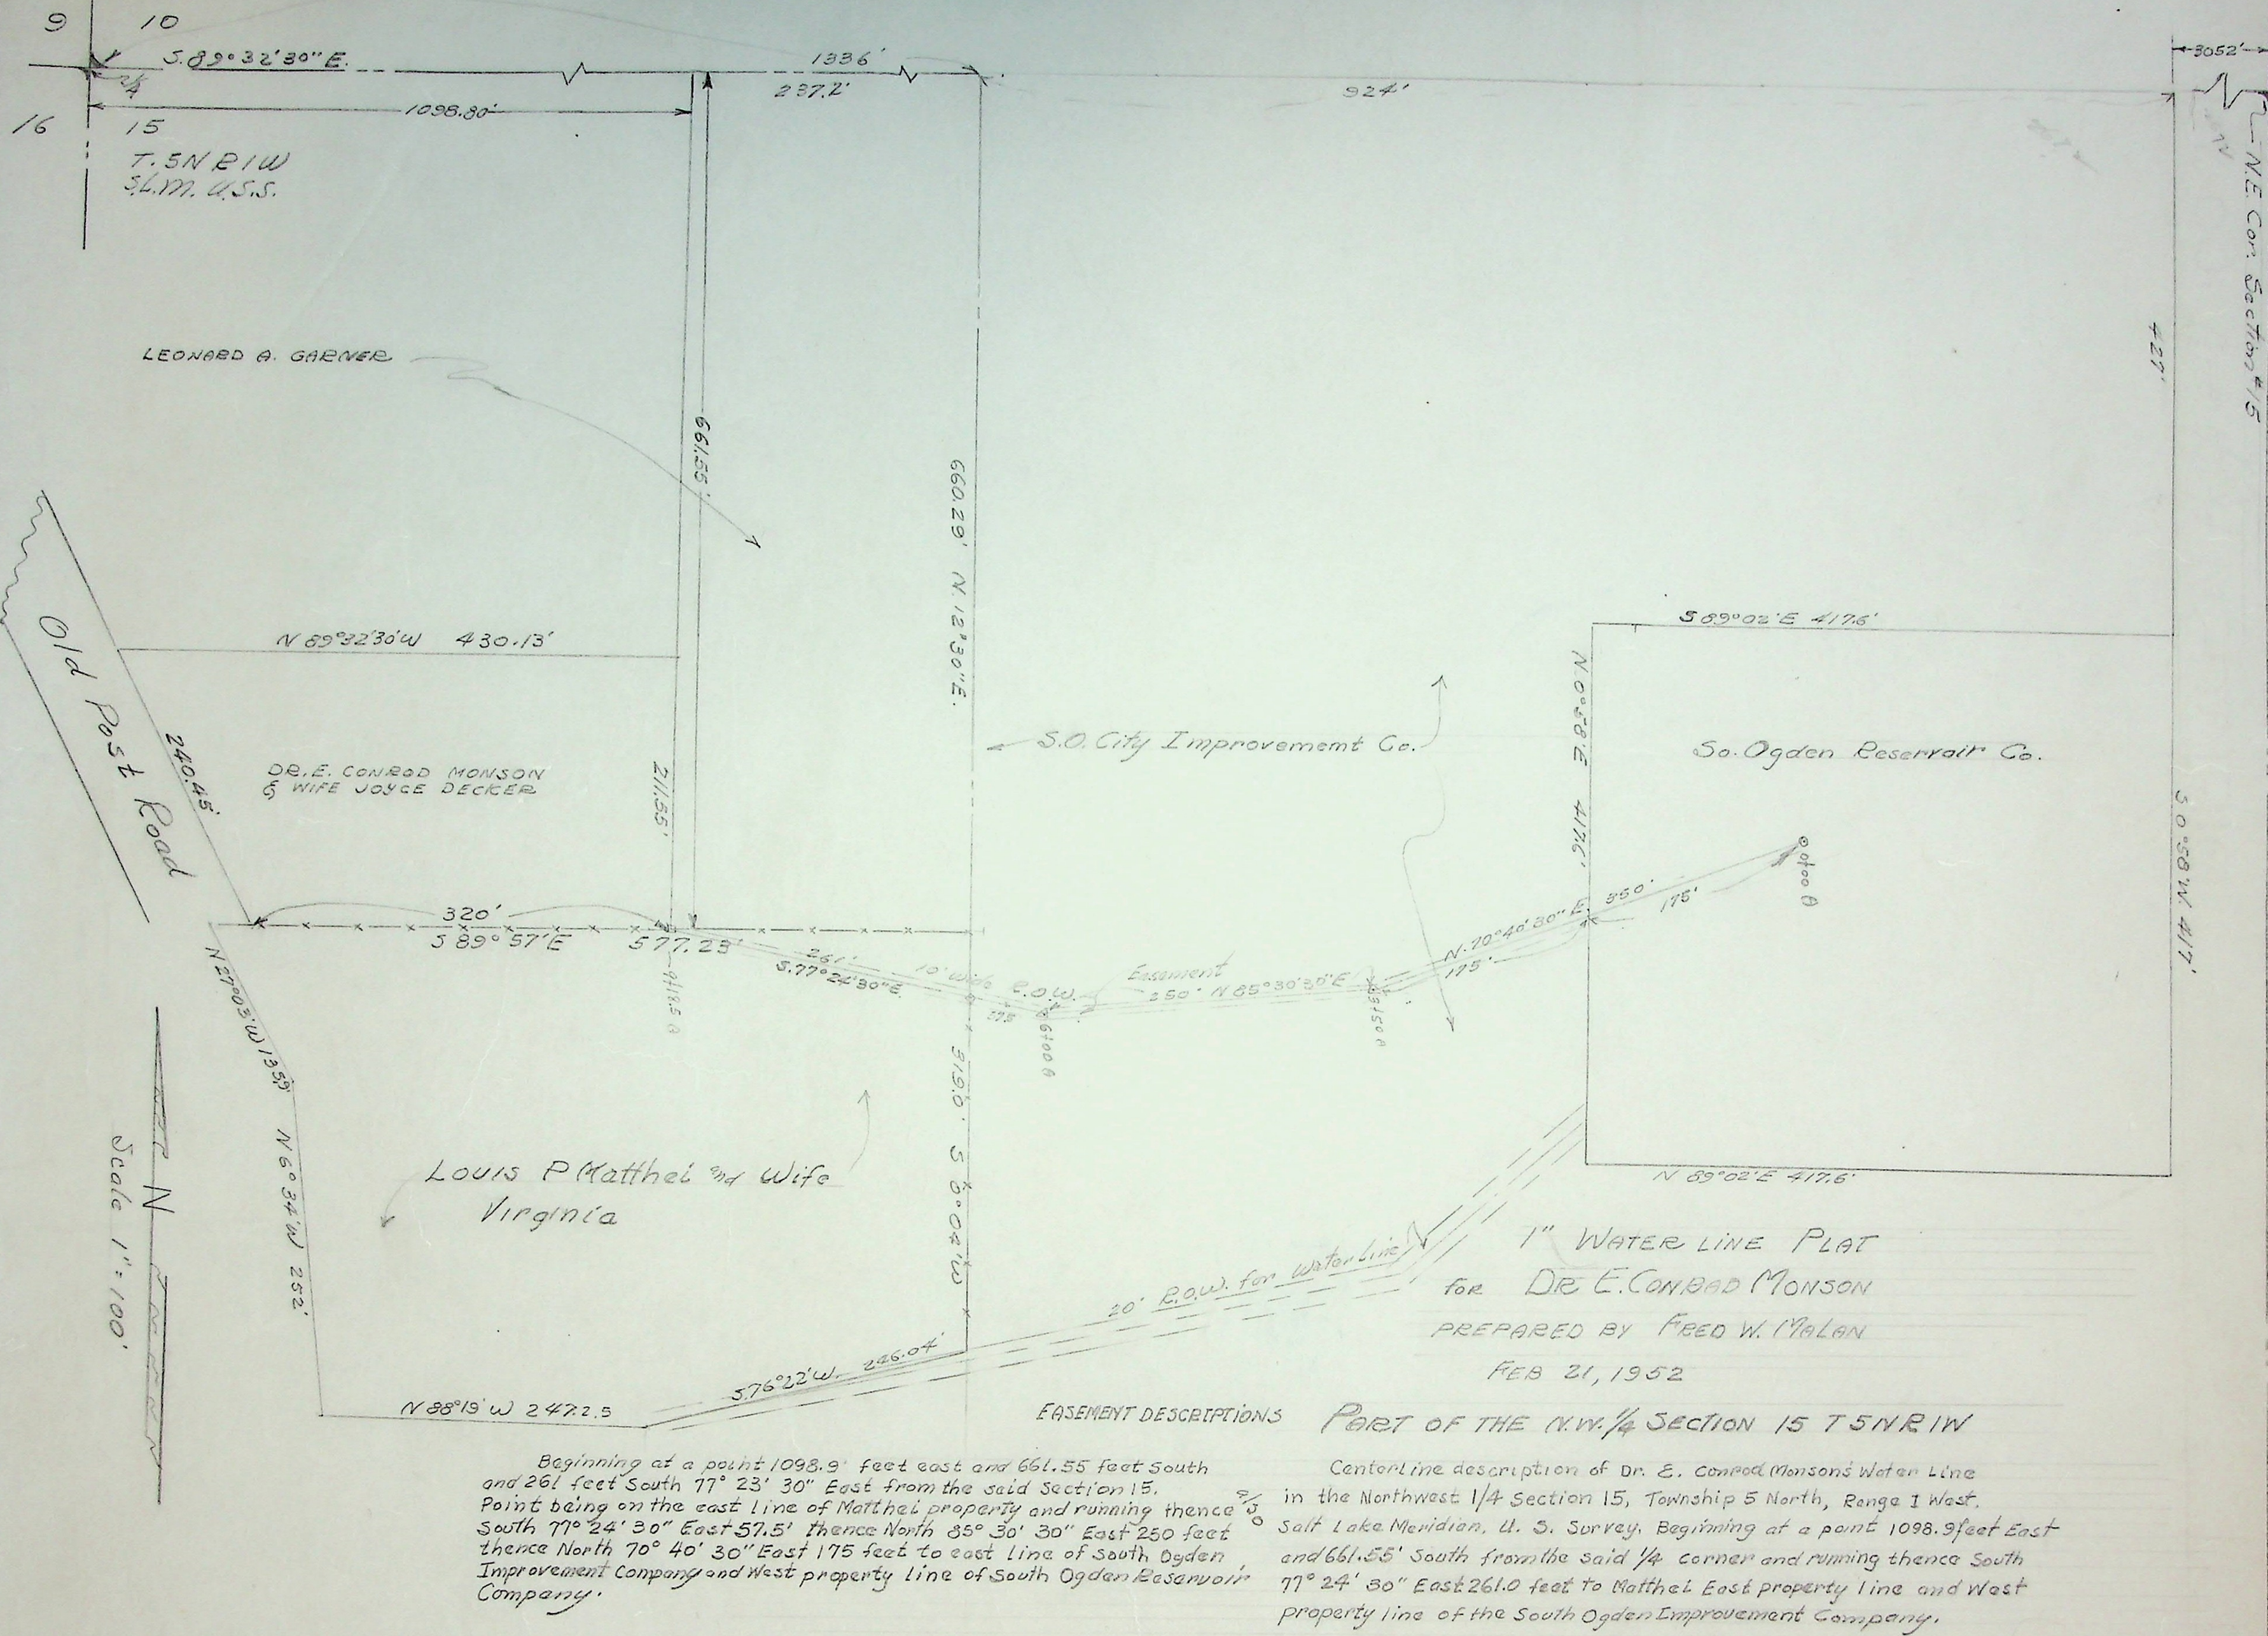

Beginning at a point 1098.9 feet east and 661.55 feet South and 261 feet South 77° 23' 30" East from the said Section 15, Point being on the east line of Matthei property and running thence South 77° 24' 30" East 57.5' thence North 85° 30' 30" East 250 feet thence North 70° 40' 30" East 175 feet to east line of South Ogden Improvement Company and West property line of South Ogden Reservoir Company.

Centerline description of Dr. E. Conrad Monson's Water Line in the Northwest 1/4 Section 15, Township 5 North, Range 1 West, Salt Lake Meridian, U. S. Survey. Beginning at a point 1098.9 feet East and 661.55' South from the said 1/4 corner and running thence South 77° 24' 30" East 261.0 feet to Matthei East property line and West property line of the South Ogden Improvement Company.

EASEMENT DESCRIPTIONS PART OF THE N.W. 1/4 SECTION 15 T.5N.R.1W

1" WATER LINE PLAT
for DR. E. CONRAD MONSON
PREPARED BY FRED W. MALAN
FEB 21, 1952