


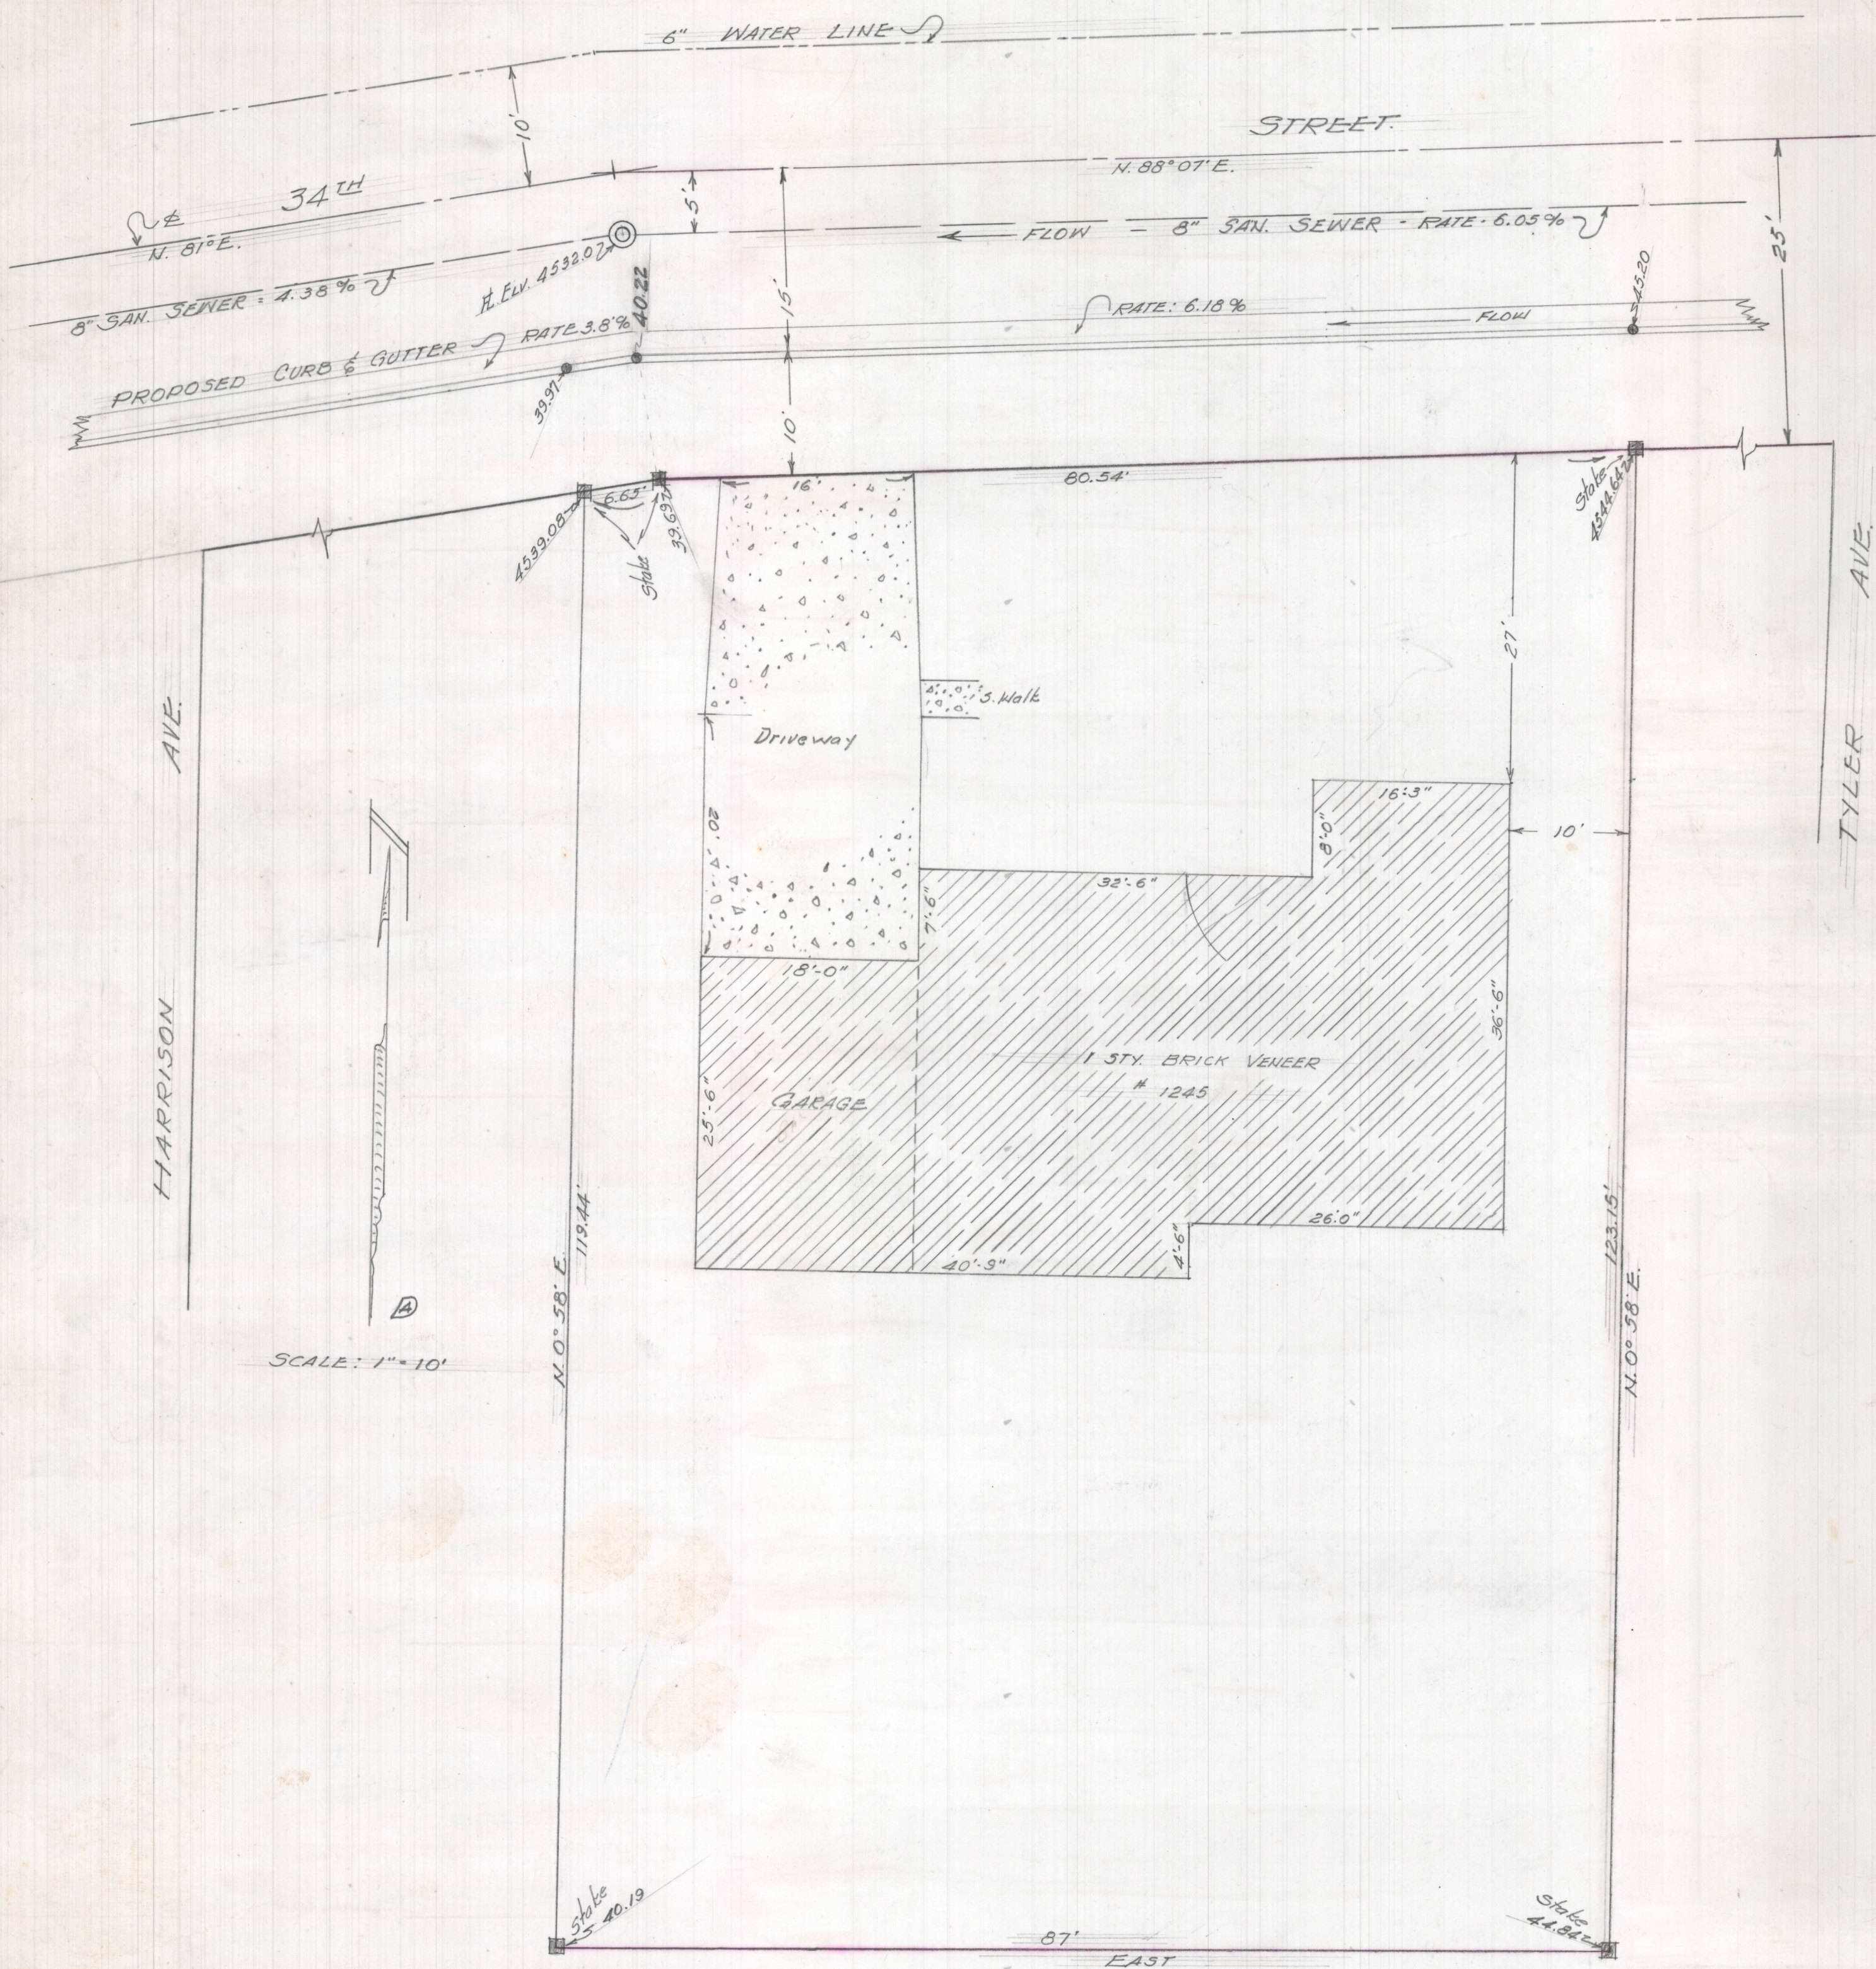


PLAT REQUESTED BY: HARRY E. NELSON

DESCRIPTION:

PART OF NW 1/4 SEC. 3, T. 5 N., R. 1 W., S.L.M., U.S. SURVEY; BEGINNING S. 1° 03' 30" W. 941 FEET AND N. 52° 15' E. 90.12 FEET AND S. 0° 58' W. 412.47 FEET AND EAST 440.06 FEET FROM THE NW CORNER OF SAID 1/4 SEC., THENCE EAST 87 FEET; THENCE N. 0° 58' E. 123 FEET TO SOUTH LINE OF 34th. STREET; THENCE WEST ALONG SAID LINE 87 FEET TO A POINT N. 0° 58' E. OF BEGINNING; THENCE S. 0° 58' W. TO BEGINNING.

Fred W. Malan
2960 Van Buren Ave., Ogden, Utah
9/28/54

Fred W. Malan
Surveyor - License No. 1441

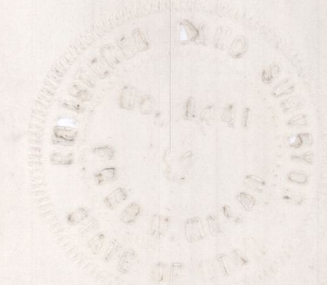

0-18-87

TYLER AVE.

HARRISON AVE.

SCALE: 1"=10'

A 18 -

018-87

018-87