


CERTIFICATE OF SURVEY

I hereby certify that I have made a survey of the premises described below, and I have found the lines and marked them as shown on the subjoined plot.

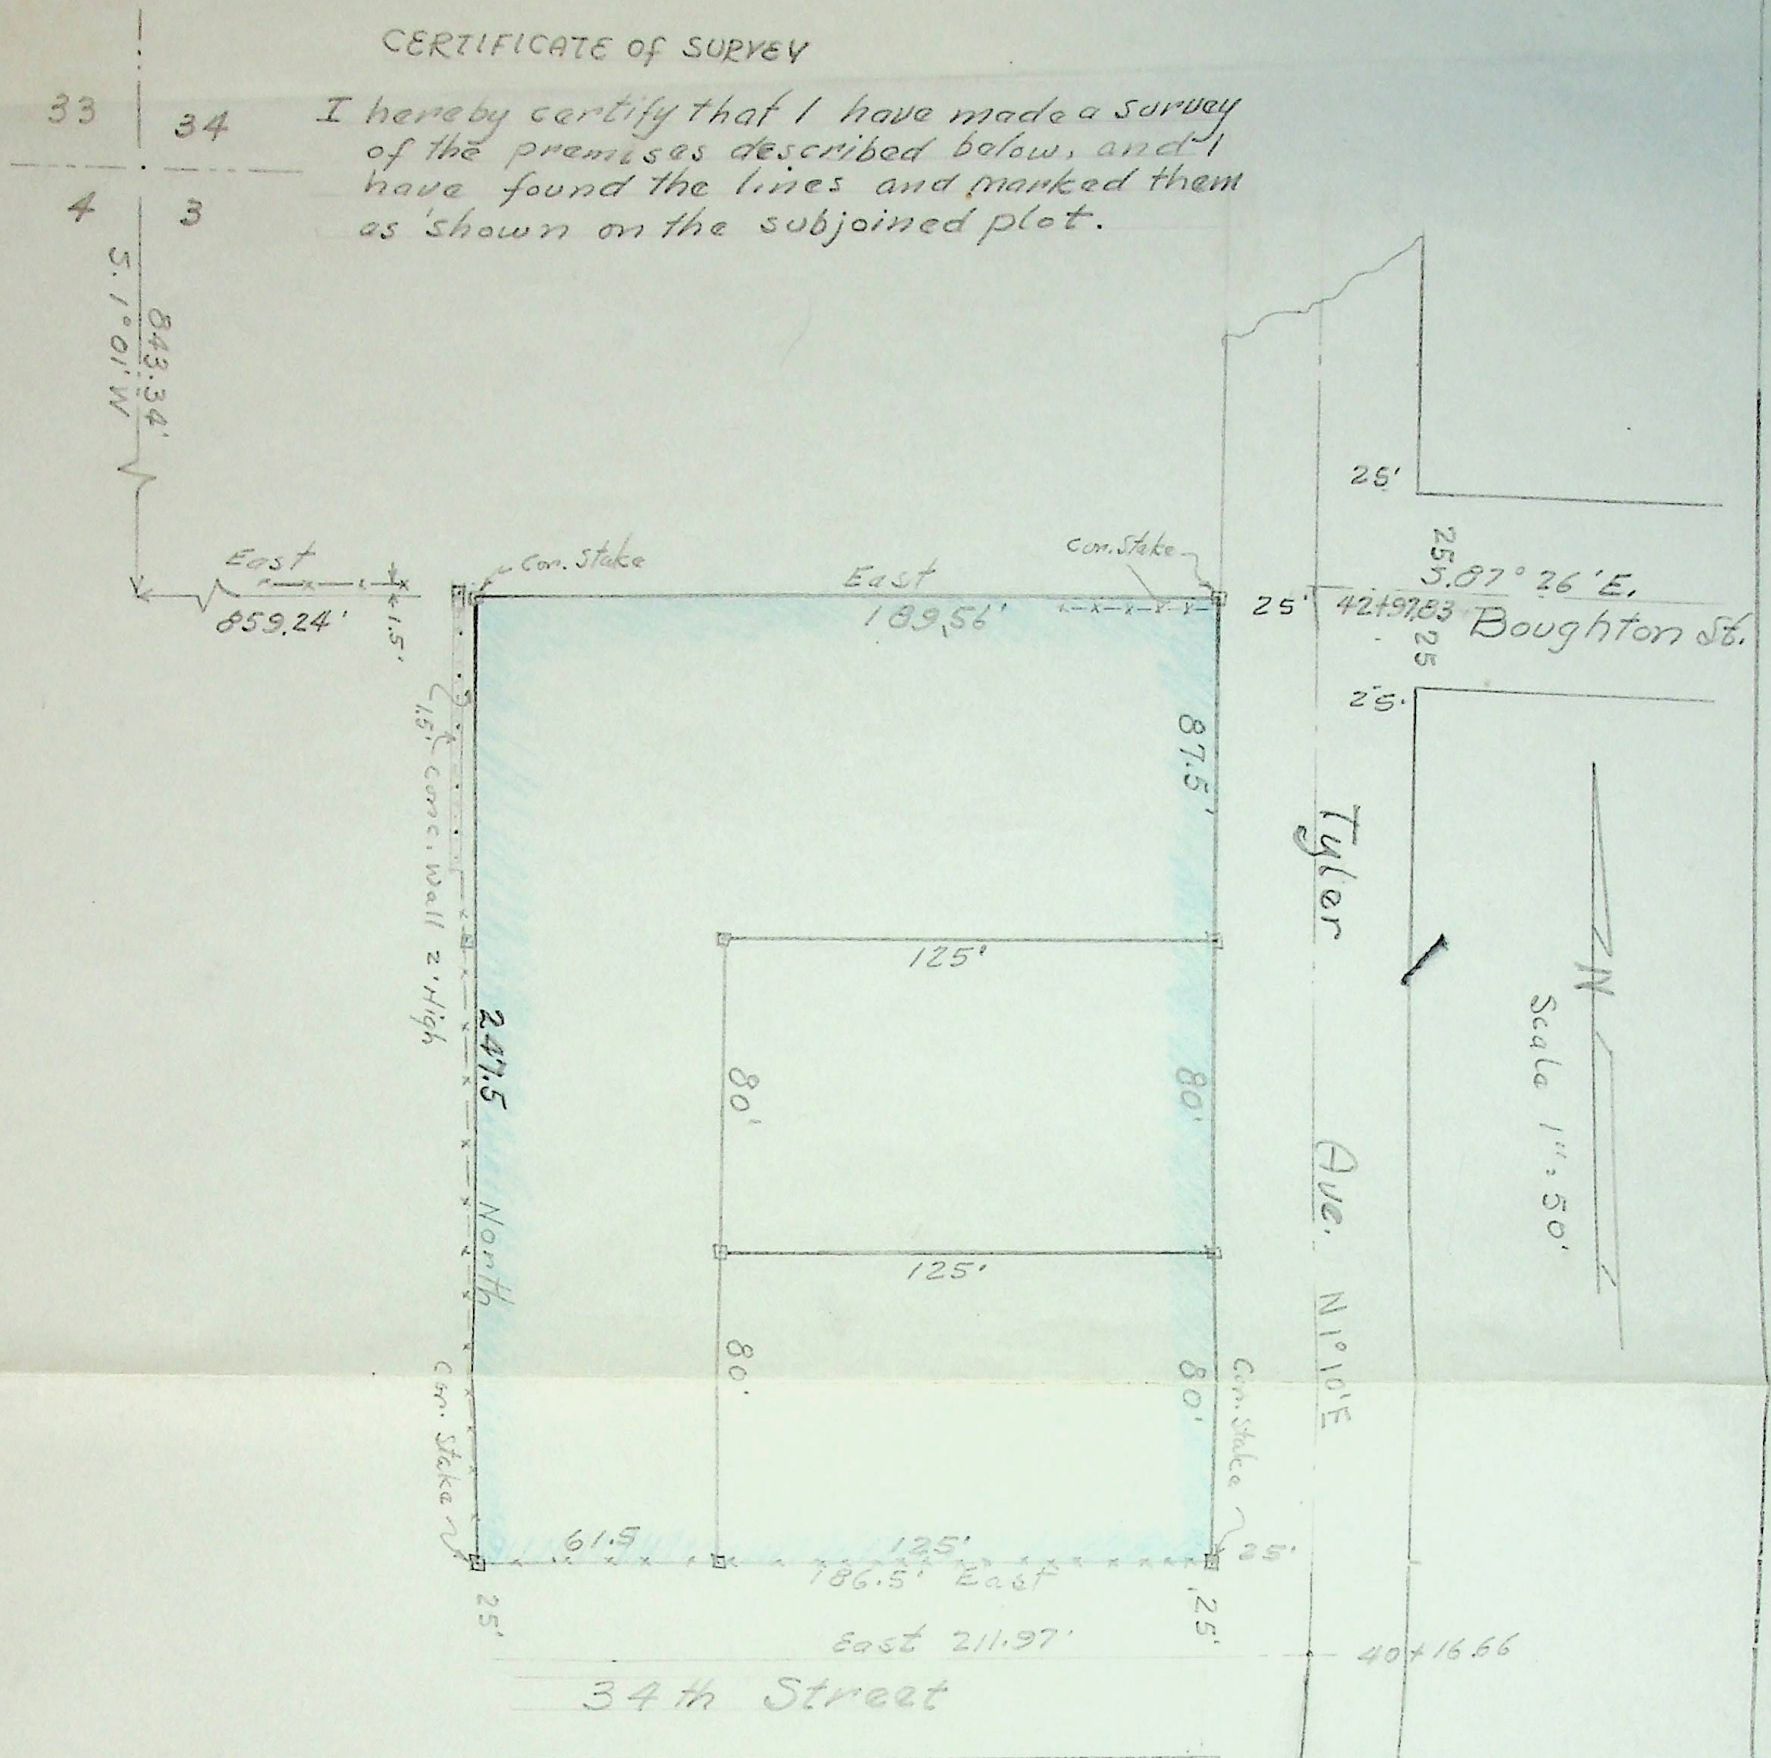

Survey for

JOHN R. ADAMS
3350 Tyler Ave. 16068
Ogden, Utah

Description

Part of NW. 1/4 sec. 3, T. 5 N., R. 1 W., S. L. M., U. S. Survey, Beg. 843.34 Ft. S. 1° 01' W. and 859.24' ft. E. From NW. corner of said 1/4 sec., Th. S. 247.5 Ft., Th. E. 186.5 Ft., Th. N. 247.5 Ft., Th. W. 189.56 Ft. To Beginning.

Survey Made by Fred W. Malan Fred W. Malan
2960 Van Buren
Ref. # 1021 Date May 12 '51

#5

#5

John Adams
3350 Tyler