


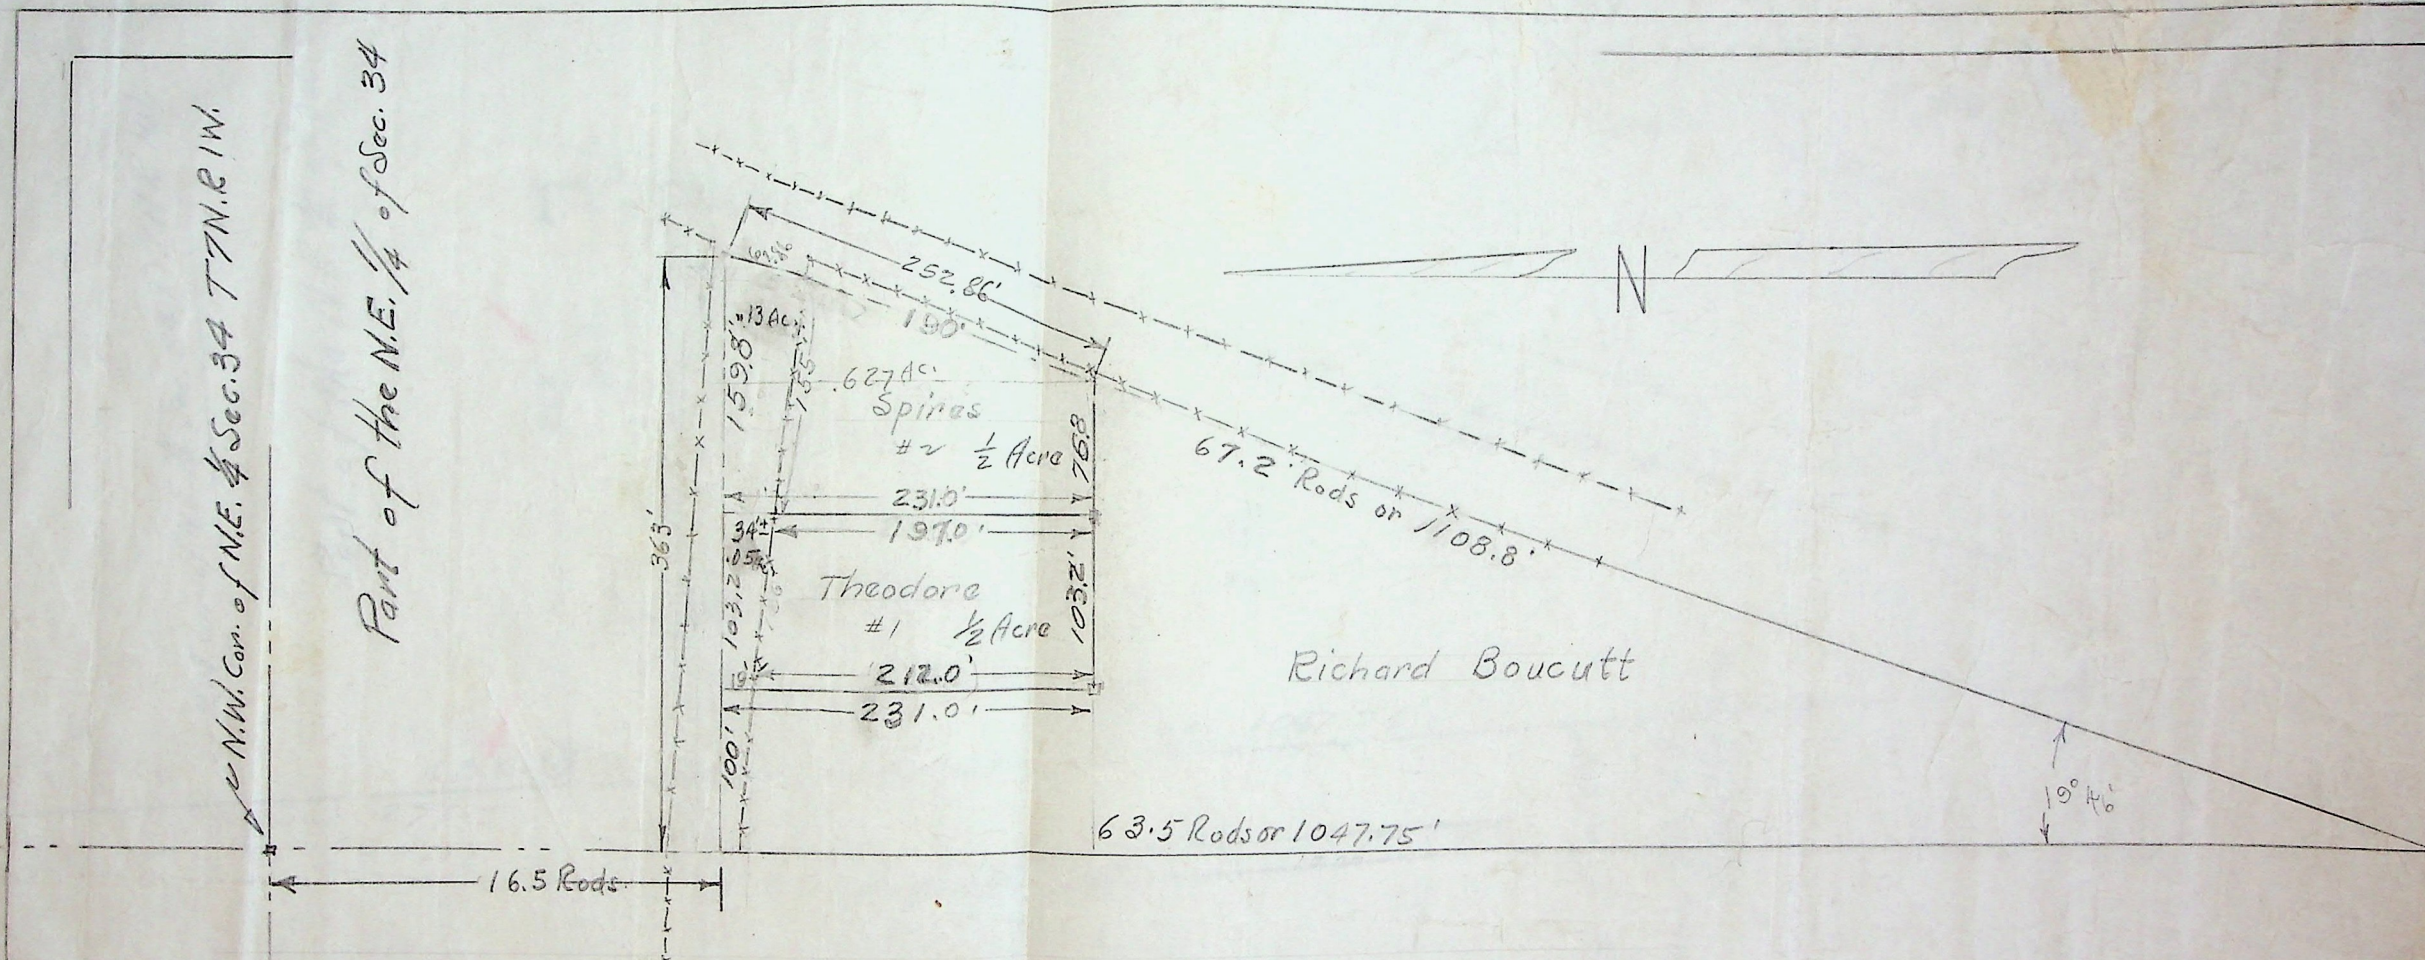

- #1 A Part of the N.E. 1/4 of Sec. 34 T.7N.R.1W S.L.B.&M. U.S. Survey.
Beginning at a point 16.5 Rods South and 100ft. East of the N.W. Cor. of Said 1/4 Cor.
And running thence East 103.2 feet th. So. 231.0' thence West 103.2' ft. thence North
231.0' ft. to Place of beginning. Said Parcel Contains 0.55 Acre
of Which 0.05 Acre is occupied by County Road.
- #2 A Part of the N.E. 1/4 of Sec. 34 Township 7 N. R. 1 W. S.L.B. & M. U.S. Survey
Beginning at a point 16.5 Rods South and 203.2 ft. East of the N.W. Cor. of Said 1/4 Cor.
and running thence East 159.8 ft. thence S. 19° 46' West 252.86 ft. thence West 76.8 ft.
thence North 231.0' to place of beginning. Said Parcel Contains 0.63 Acres
of Which 0.13 Acre is occupied by County Road.

Surveyed by Fred W. Malan
January 1946 #422