


CERTIFICATE OF SURVEY

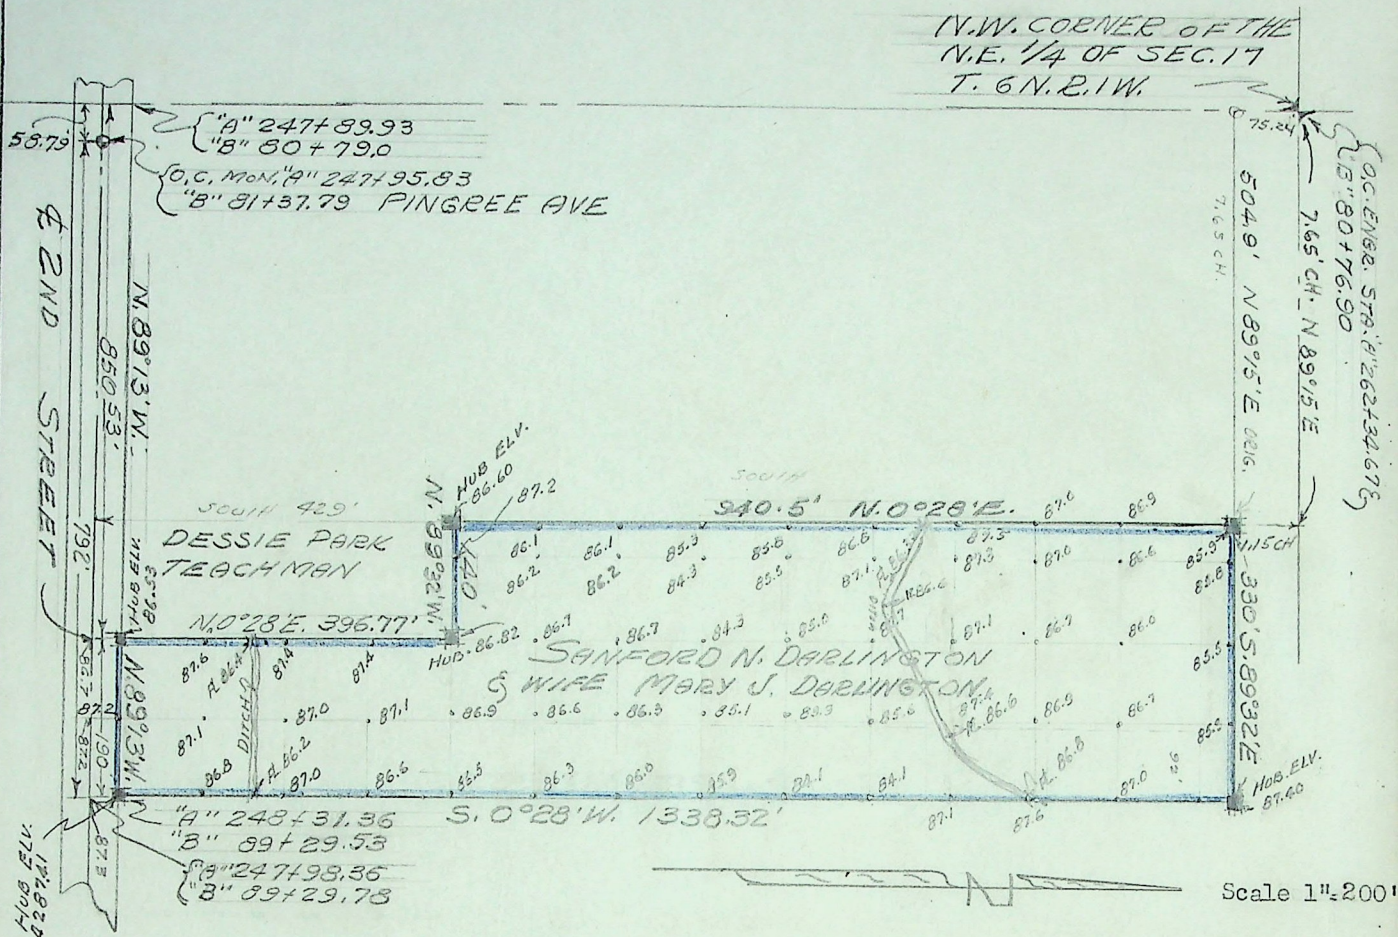

I Fred W. Malan a Licensed Land Surveyor of the State of Utah, hereby certify that I have this the 16th day of April, 1954, completed a survey of Sanford N. Darlington property which is situated in the N. E. 1/4 of Sec. 17, T. 6 N., R. 1 W., S. L. B. & M., U. S. Survey, as shown on the above plat and described as follows;

Beginning at a point on the North line of 2nd Street, said point being S. 89°13' E. 792' and N. 0°28' E. 33', from the intersection of the center lines of 2nd Street and Pingree Ave.; and running thence N. 89°13' W. 190 feet; thence N. 0°28' E. 396.77 feet; thence N. 89°32' W. 140 feet; thence N. 0°28' E. 940.5 feet to a point that is 7.65 chains E. and 1.15 ch. S. of the N./ W. corner of said 1/4 Sec.; thence S. 89°32' E. 330 feet; to old fence line; thence S. 0°28' W. 1338.32 feet, to the point of beginning.

Survey Requested by Sanford N. Darlington
5400 S. & 1100 E. Uintah, Utah.


Survey for E. T. Saunders
706 21st St. Ogden, Utah.

Signed this 16th day of April, 1954 Fred W. Malan

Fred W. Malan
Land Surveyor, License # 1441
2960 Van Buren Ave. Ogden, Ut.

Seal

CERTIFICATE OF SURVEY

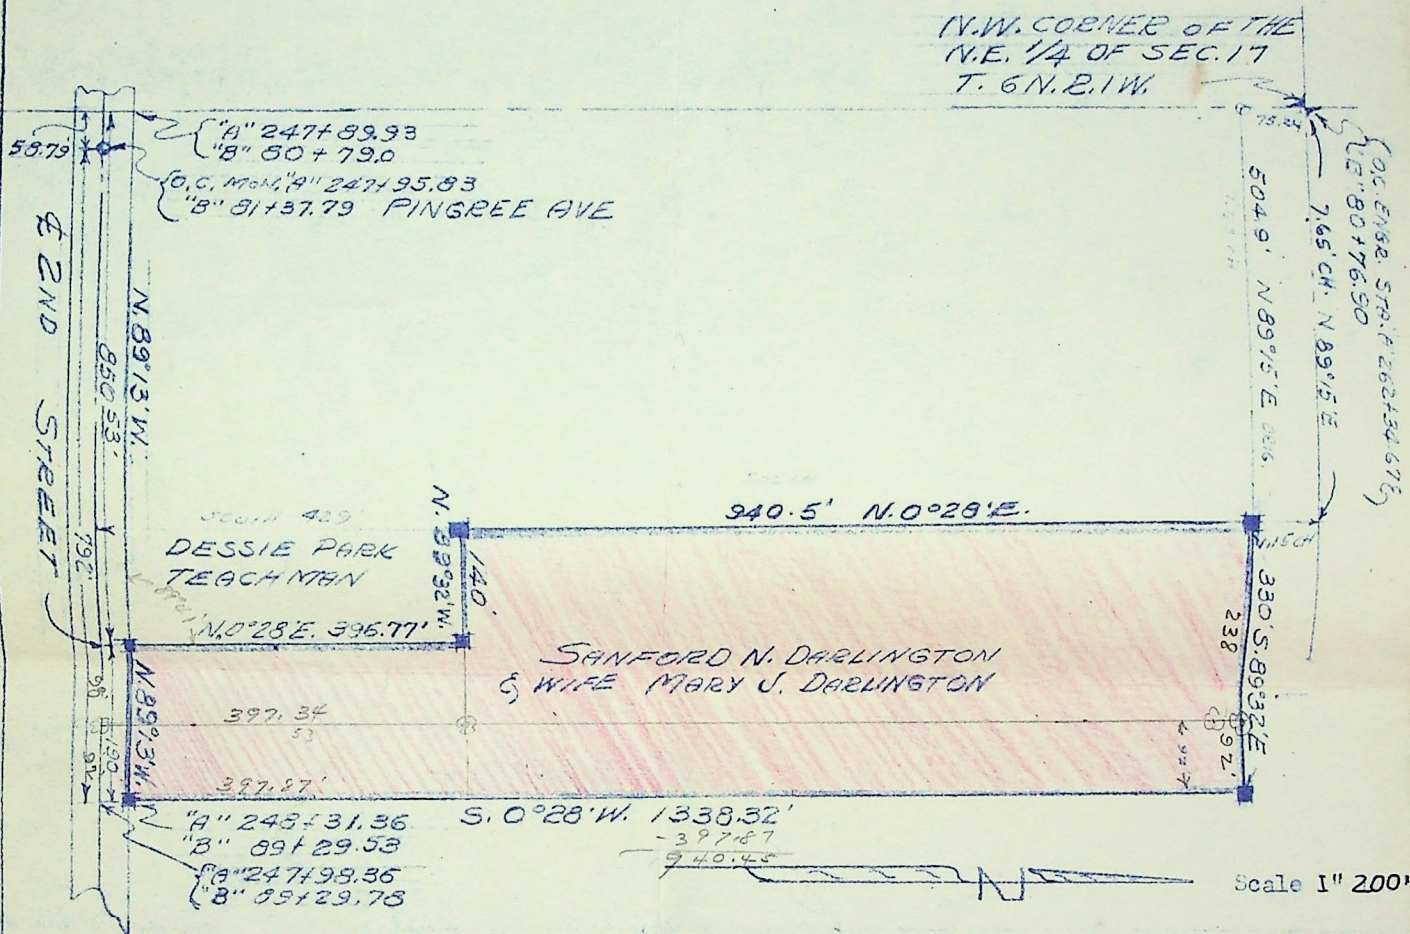

I Fred W. Malan a Licensed Land Surveyor of the State of Utah, hereby certify that I have this the 16th day of April, 1954, completed a survey of Sanford N. Darlington property which is situated in the N. E. 1/4 of Sec. 17, T. 6 N., R. 1 W., S. L. B. & M., U. S. Survey, as shown on the above plat and described as follows;

Beginning at a point on the North line of 2nd Street, said point being S. 89°13' E. 792' and N. 0°28' E. 33', from the intersection of the center lines of 2nd Street and Pingree Ave.; and running thence N. 89°13' W. 190 feet; thence N. 0°28' E. 396.77 feet; thence N. 89°32' W. 110 feet; thence N. 0°28' E. 940.5 feet to a point that is 7.65 chains E. and 1.15 ch. S. of the N. / W. corner of said 1/4 Sec.; thence S. 89°32' E. 330 feet; to old fence line; thence S. 0°28' W. 1330.32 feet, to the point of beginning.

Survey Requested by Sanford N. Darlington
5100 S. & 1100 E. Uintah, Utah.

Survey for E. T. Saunders
706 21st St. Ogden, Utah.

Signed this 16th day of April, 1954, Fred W. Malan
Fred W. Malan
Land Surveyor, License # 1141
2960 Van Buren Ave. Ogden, Ut.

Seal