


DESCRIPTION

Part of Lots 30 and 31 Block 4 Hillcrest Addition to Ogden City. Beginning at a point on the North side of 31st Street 15.12 ft. Easterly from the South West corner of said lot 30 and running thence easterly 87.3 ft. to a point 13.72 ft. Westerly from the Southeast Corner of lot 31; thence northerly to a point 11.92 ft. N. 64° 35' W. from the Northeast Corner of Lot 31; Thence N. 64° 35' W. 75.02 ft. to a point 13.06 ft. S. 64° 35' E. from the Northwest corner of Lot 30; Thence southerly to point of beginning.

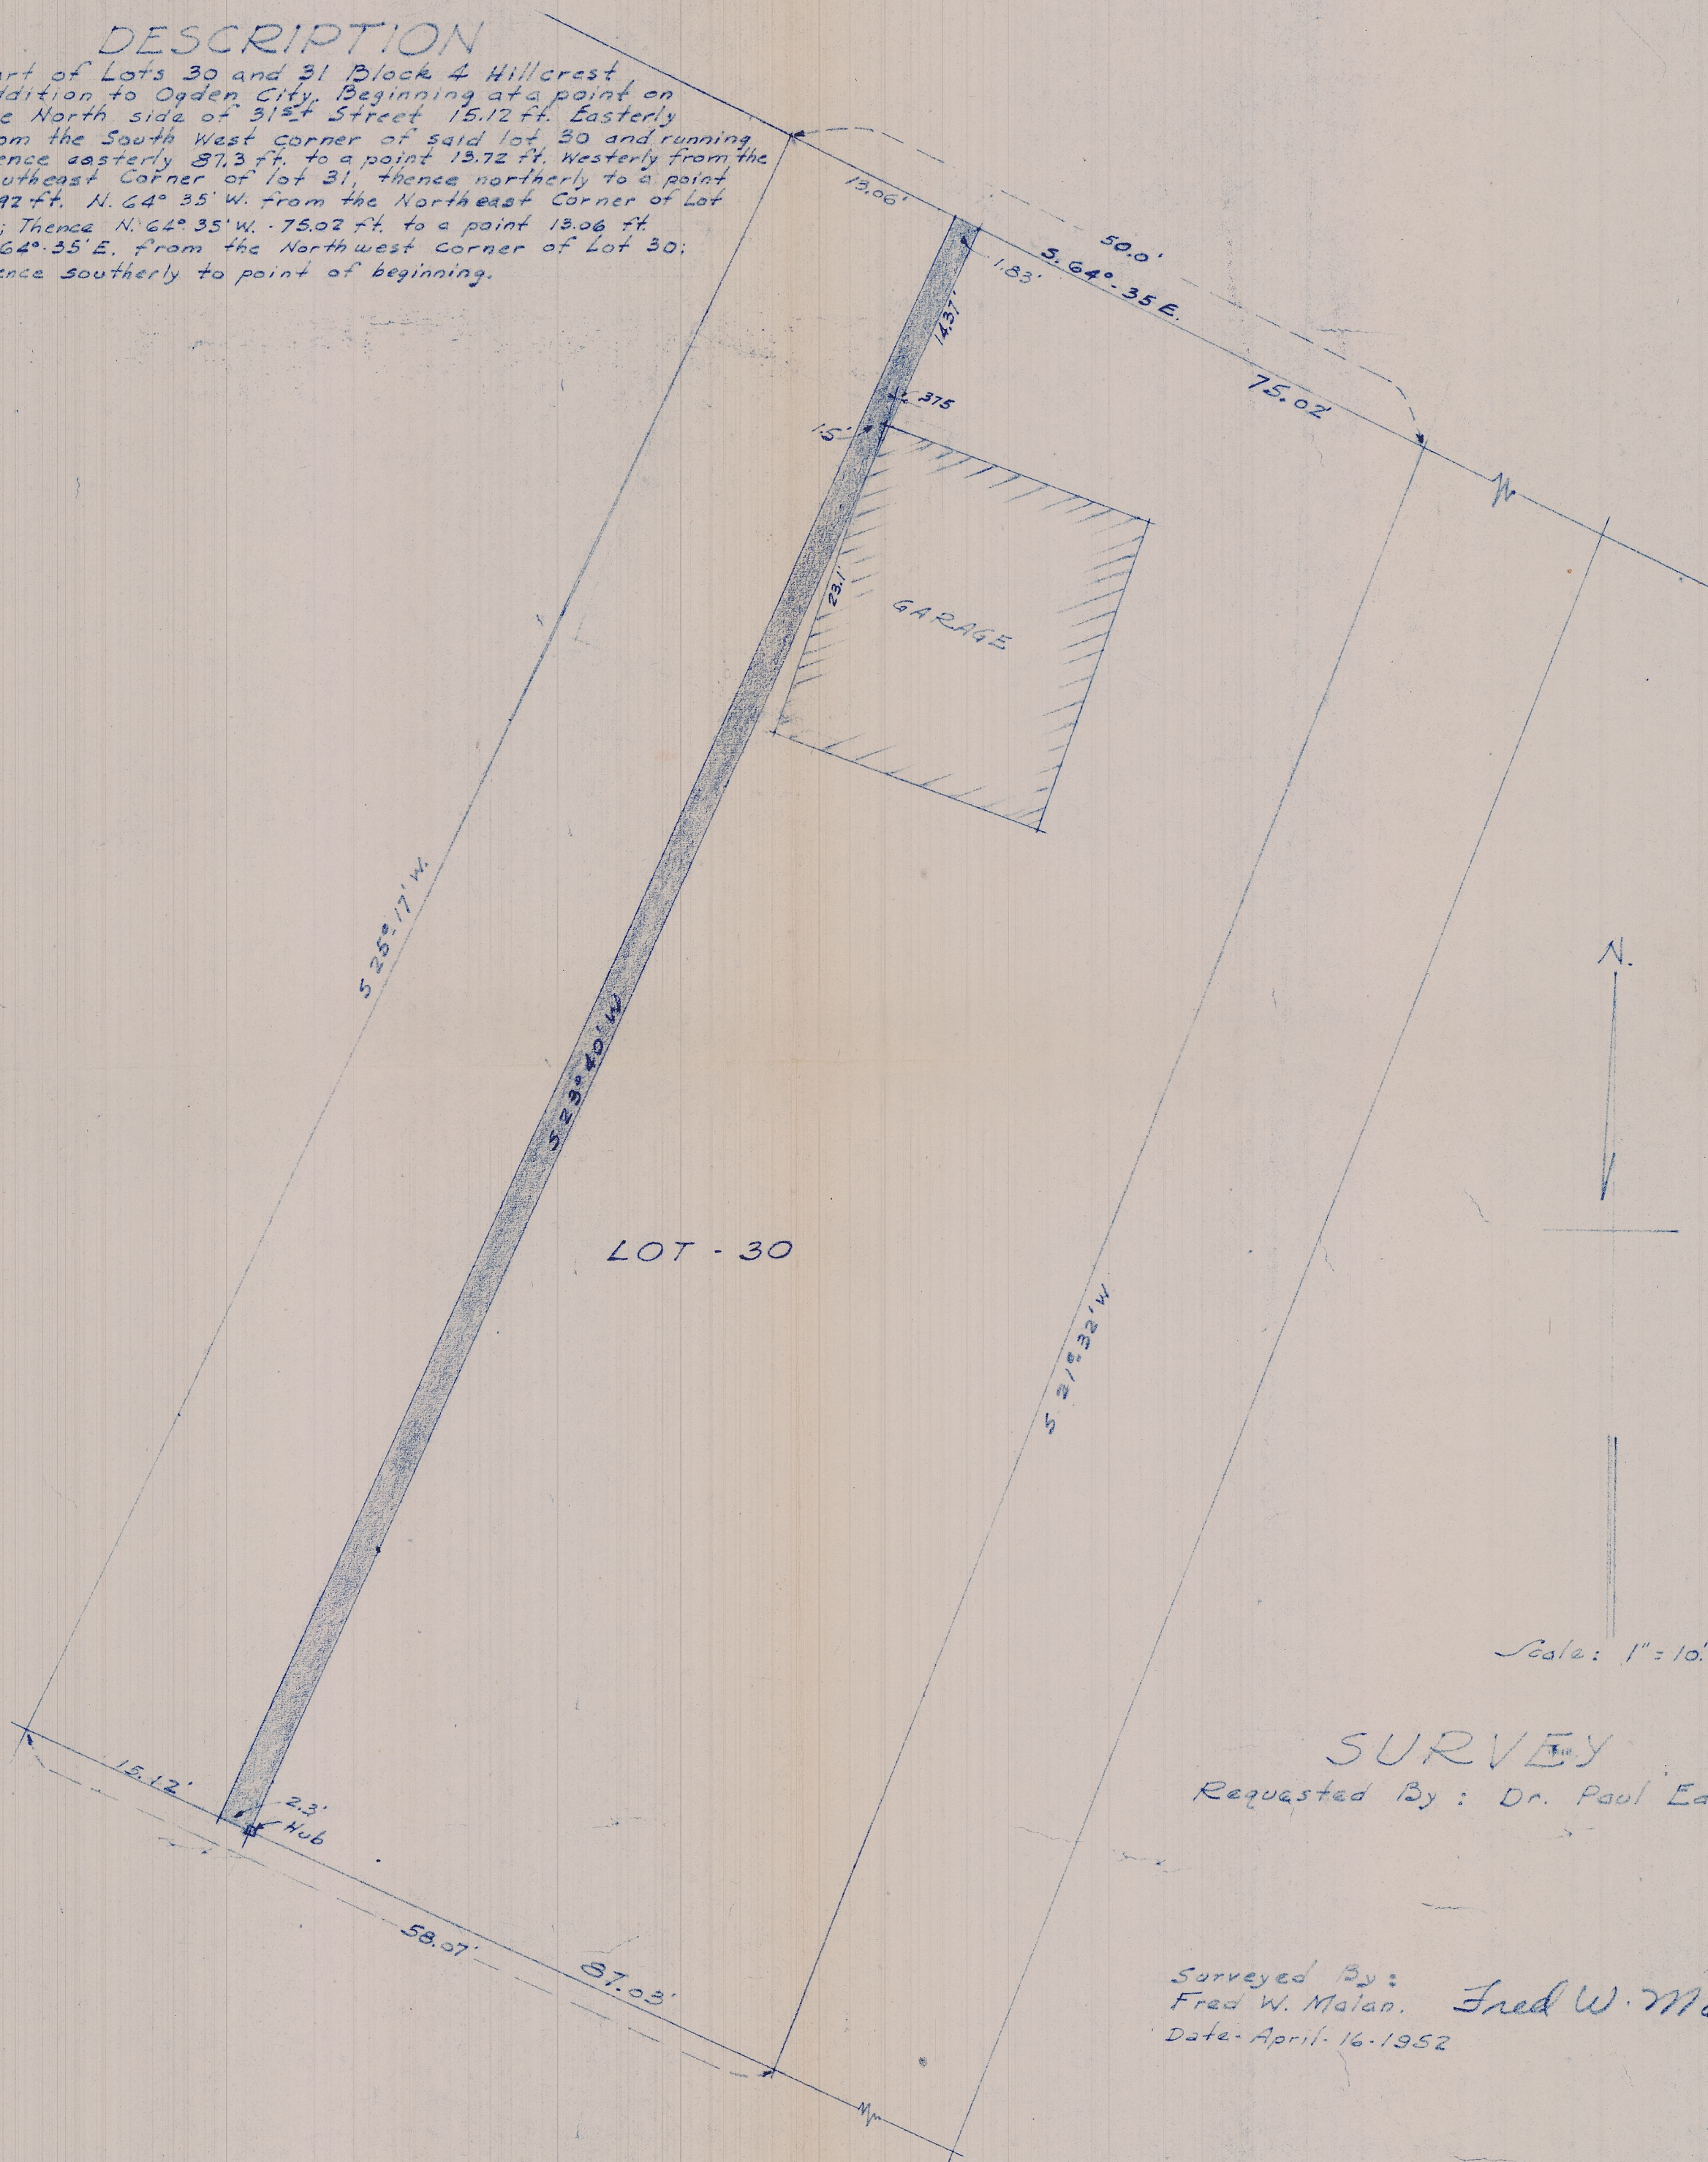

Scale: 1" = 10'

SURVEY

Requested By: Dr. Paul Edson.

Surveyed By: Fred W. Maian. Fred W. Maian
Date: April 16, 1952