


CERTIFICATE OF SURVEY

Ogden, Utah, June 11, 1951

I hereby certify that I have this day made a survey of the premises described as follows:

A part of Block 4, JANE BLACKBURN'S SUBDIVISION to Ogden City, Utah, and the North 22.5 feet of lot 18, all of lots 19 and 20; and the South 7.5 feet of lot 21, in Block 9, ILIFF COLLEGE HILL ADDITION to Ogden City, Utah, all of which is more particularly described as follows:

Beginning at a point 22.5 feet South of the Northeast corner of said lot 18, Block 9, ILIFF COLLEGE HILL ADDITION, and running thence North 80 feet; thence West 153.75, more or less, to the West line of Block 4, JANE BLACKBURN'S SUBDIVISION, and to the East line of Jackson Ave. in Ogden City, Utah; thence South 80 feet; thence East 153.75 feet to beginning.

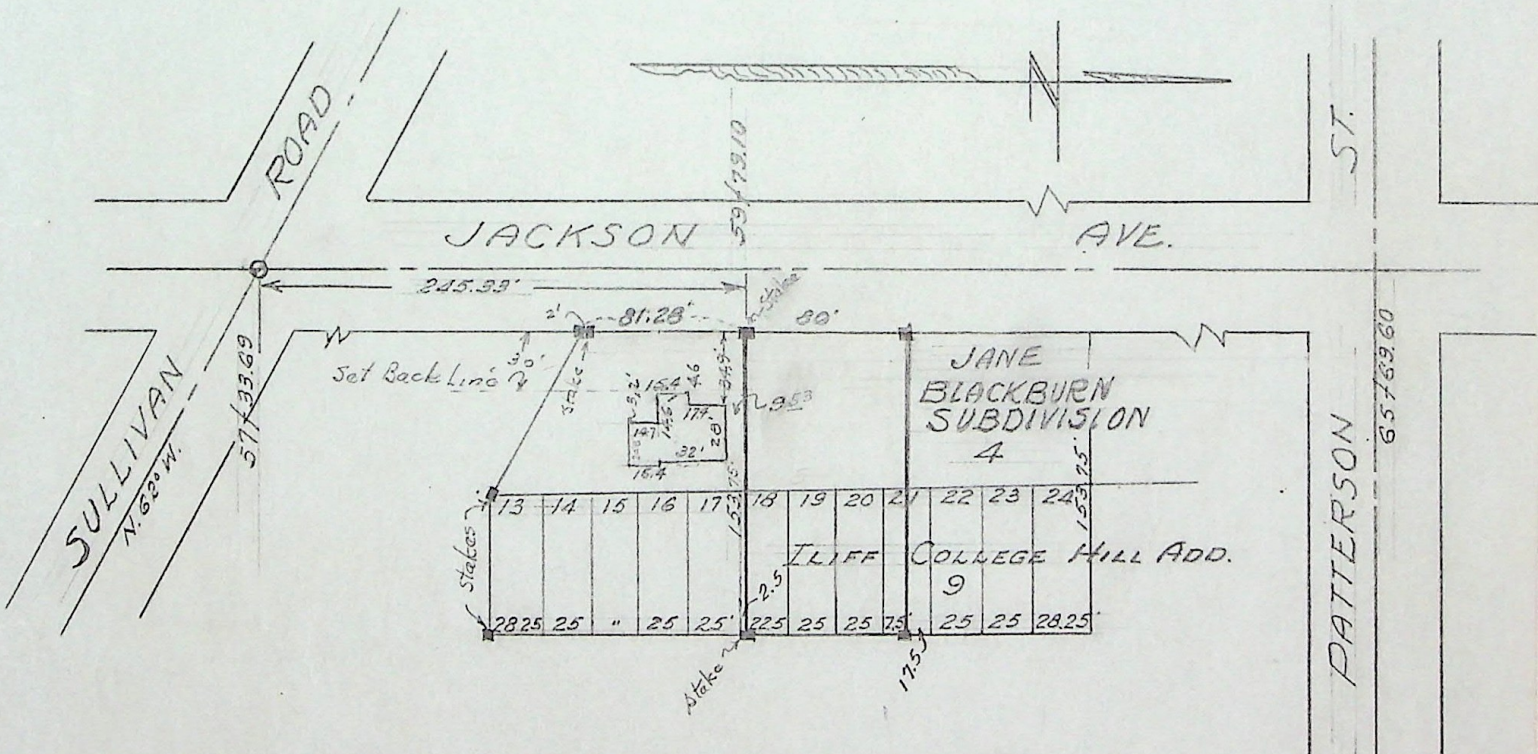

I have found the lines and marked them as shown on the sub-joined plot. Said plot shows the location and dimensions of all building improvements, easements or rights-of-way in evidence or known to me, and any encroachments by or on the premises.

Lloyd J. Nuffer
 Surveyor
 License No. 629

Drawn by Fred W. Malan *SURVEYOR*
 2960 Van Buren Ave.
 Ogden, Utah

Survey made for: B. Y. Harbertson

15 *H*