


DOXEY

ST



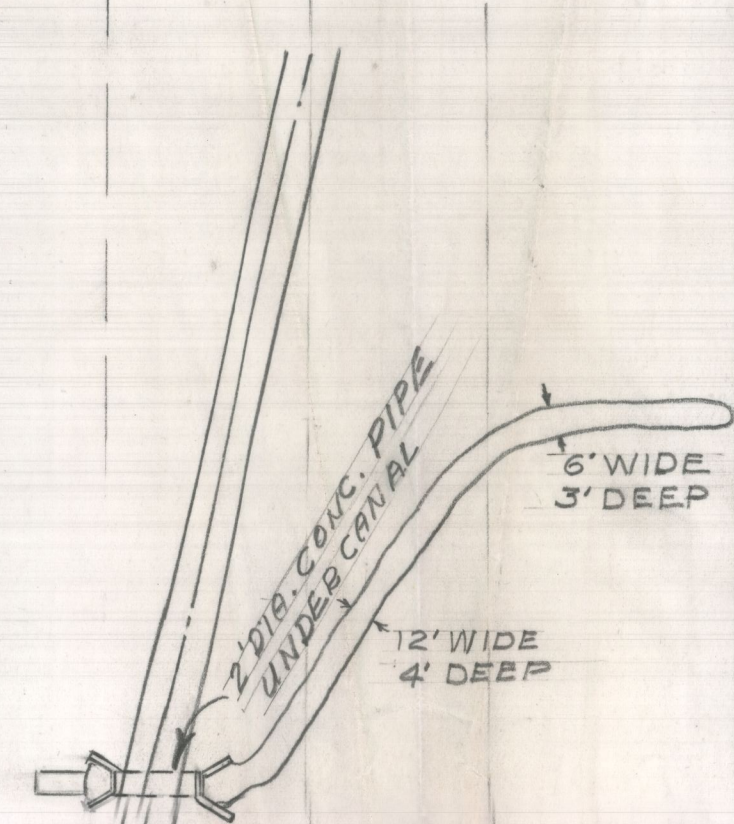


28TH STREET


EDWARD P. TURNER

CLAUDE A. MALAN

BUCHANAN AVE.

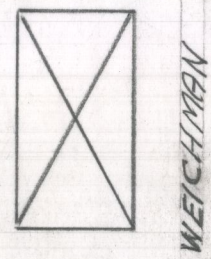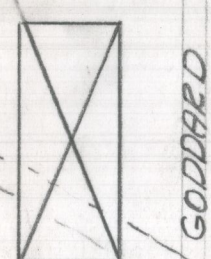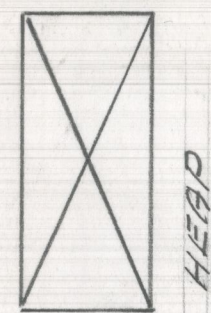

SLADE

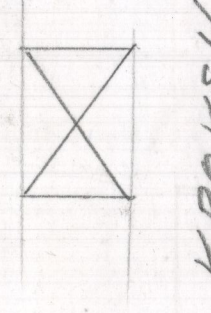

BAUER

BEN MALAN

LA-VAR E. STARK

ELFREDA MALAN

29TH STREET

3' WIDE x 1' DEEP

SCALE 1"=50'

POINT OF DIVERSION #2

8' x 8' DEEP

8' WIDE x 26' DEEP

CUT 8 FEET x 8' 1/2' WIDE

EAST CITY LIMITS

28TH ST. PRODUCED EAST

2' x 25' C.M.P. NOW IN PLACE

OLD LOCATION OF 2' x 25' C.M.P. CULVERT

POINT OF DIVERSION #1

FRED W. MALAN 2960 VAN BUREN AVE. OGDEN, UTAH		LAND SURVEYOR NUMBER 1441 PHONE EX 4-8021	
PREPARED FOR LAVAR E. STARK, ATTY.			
ECCLES BLDG		OGDEN, UTAH	
DRAWN BY: F.W.M.	SURVEYED BY: F.W.M.	JOB No. M44-A-27	
TRCD BY: F.W.M.	APPROVED BY: F.W.M.	FILE No. A-17-221	
CHKD BY:	DATE: 8-7-60	SCALE: 1"=50'	

A-17-221