


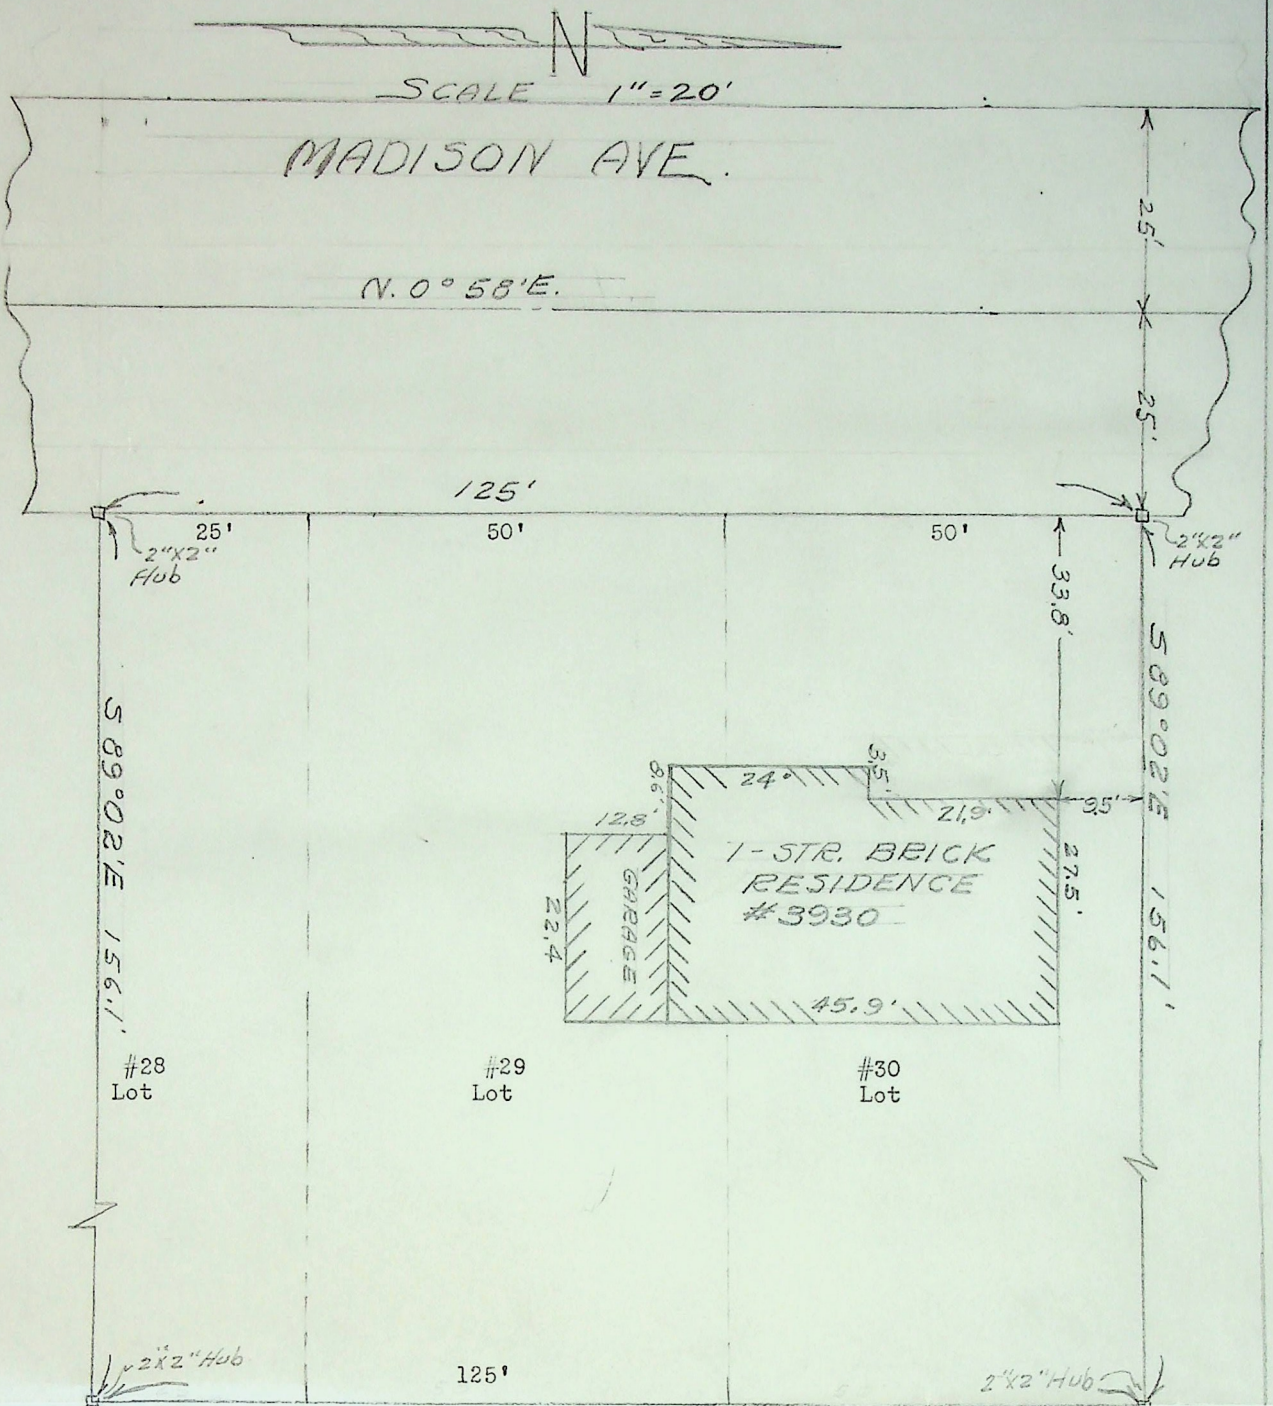

CERTIFICATE of SURVEY

DESCRIPTION

ALL OF LOTS #30, and #29, and the NORTH (1/2) one half, of LOT # 28, in STEPHENS SUB - DIVISION, in SOUTH OGDEN, UTAH.

SURVEY REQUESTED BY JOSEPH E. EVENS ATT. 4/15/53

Eccles Building, Ogden, Utah.

Survey For EQUITABLE LIFE ASSURANCE SOCIETY

Kiesel Building, Ogden, Utah.

Owner RICHARD M. ORROCK 3930 MADISON AVE. Ogden, Utah.

I hereby certify that I have surveyed the above described property, set the property corners & located the house as shown on the above PLAT, I find that there are no encroachments or easements on the above described Property as shown on the above PLAT.

Survey made 4/16/53 this 16th day of April, 1953. ref. #22-83

Signed Fred W. Malan

Fred W. Malan State Of Utah, Licensed surveyor
2960 Van Buren Ave. Ogden, Utah. # 1441