


CERTIFICATE of SURVEY

Survey for Mrs. Lois Shaw 640-12th Street Ogden, Utah Dec. 26, 1952
 Surveyed by Fred W. Malan Surveyor R.L.S. #1441 of Utah
 2960 Van Buren Ave

I hereby certify that I have this day completed a survey of the following described premises. A part of the Northwest 1/4 of Section 21, T.6N. R.1W. S.L.M., U.S. Survey. Beginning at a point 94 Rods South, and 63 rods, 5.625 feet East from the Northwest corner of Said Quarter Section: And running thence East 97.5 feet; thence North 26.5 Rods; thence West 8.0 rods; thence South 302.25 feet; thence East 34.5 feet; thence South 135.0 feet to the place of beginning;

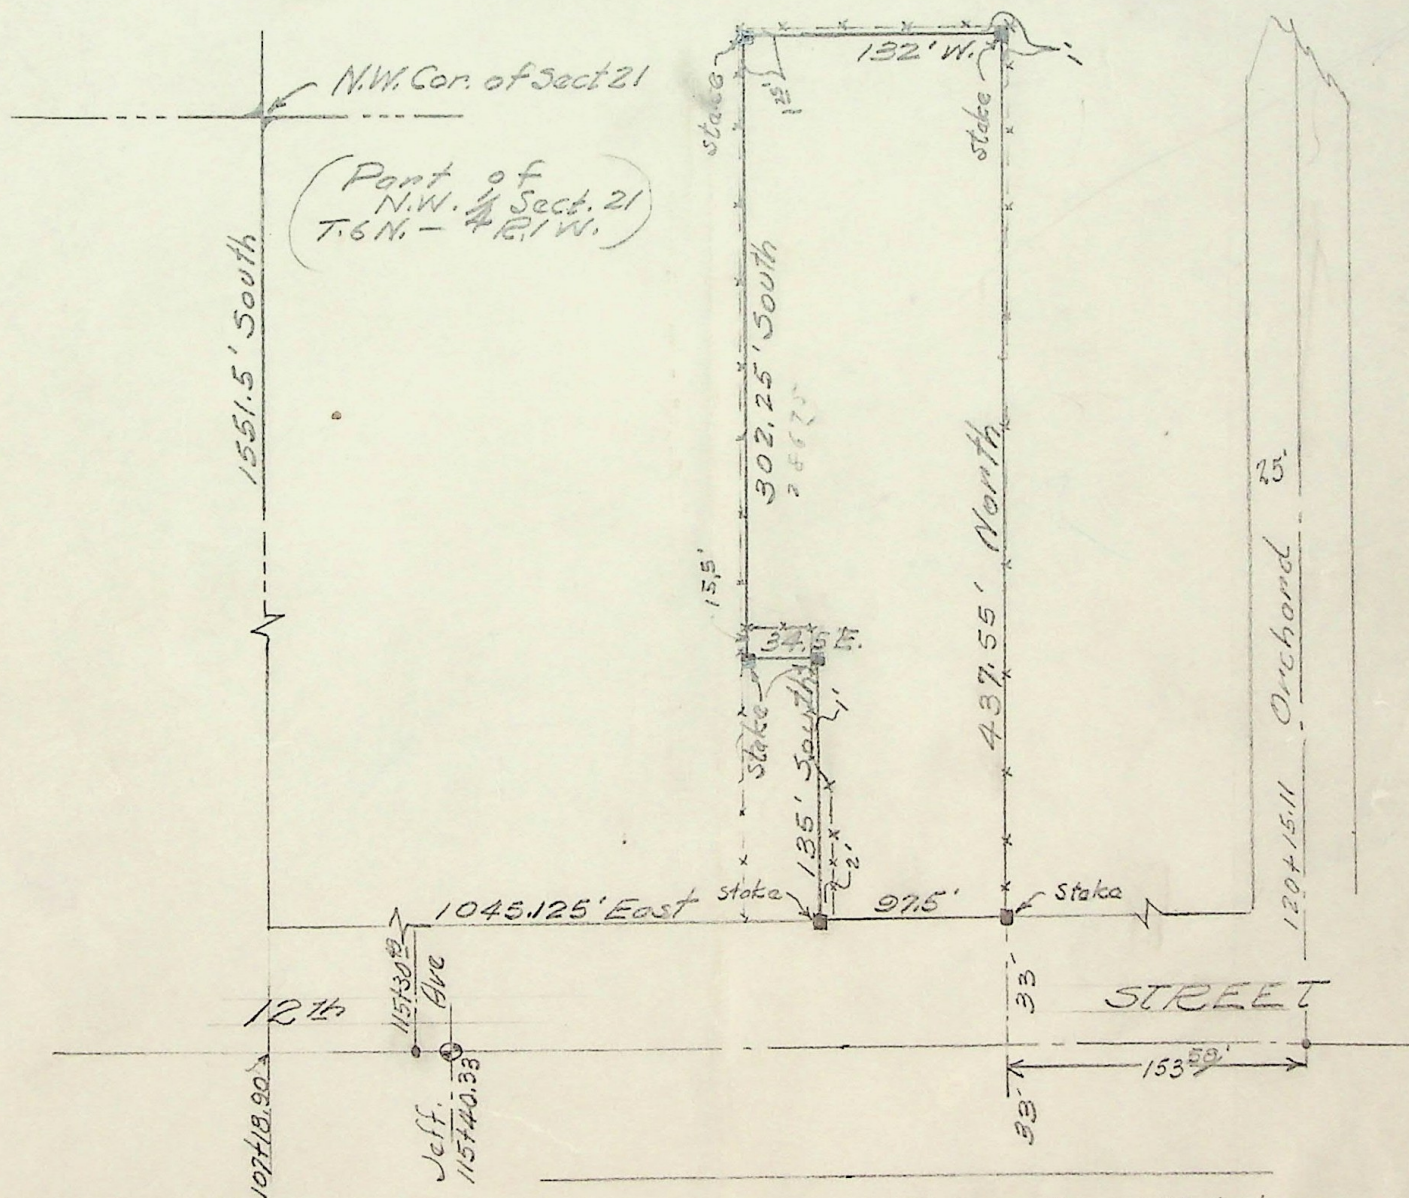

and have marked the corners as show on the subjoining plat.

Fred W. Malan

Fred W. Malan R.L. Surveyor

Seal

