


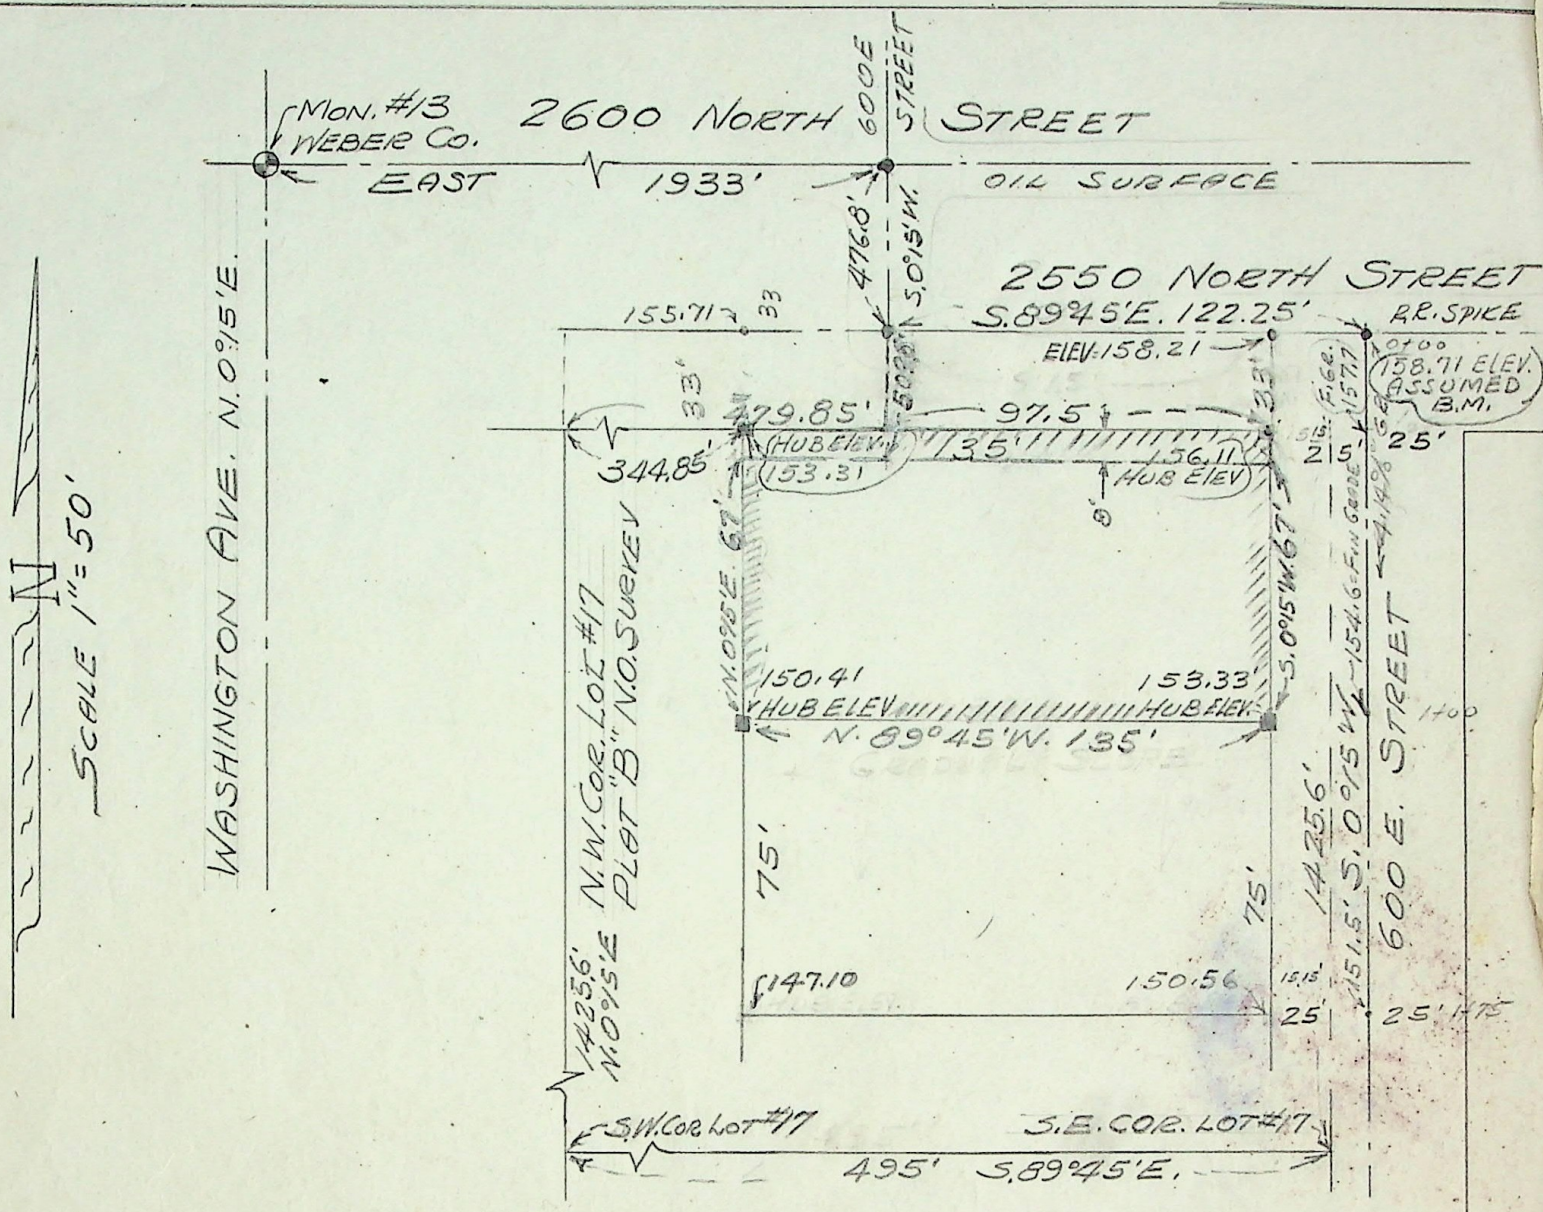

CERTIFICATE OF SURVEY

I hereby certify that I have this day made a survey of the premises described as: Part of Lot 17, Plat B. North Ogden Survey, beginning at a point 1933 feet East and 501.8 feet South 0° 15' West and 97.5 feet South 89° 45' East from County monument # 13 in North Ogden, Utah, and running thence South 0° 15' West 67 feet; thence North 89° 15' West 135 feet; thence North 0° 15' East 67 feet to the South side of 2550 North Street; thence South 89° 45' East 135 feet to the point of beginning, and that I have found the lines and marked them as shown on the sub-joined plot.

Survey made for Wade Bros. Construction Co., Alton E. and Wallace H. Wade, owners.
Survey requested by Alton E. Wade, 3402 Tyler Ave., Ogden, Utah.
Survey made April 19, 1954.

Fred W. Malan

Fred W. Malan, Surveyor
License No. 1141
2960 Van Buren Ave., Ogden, Utah

Seal

