
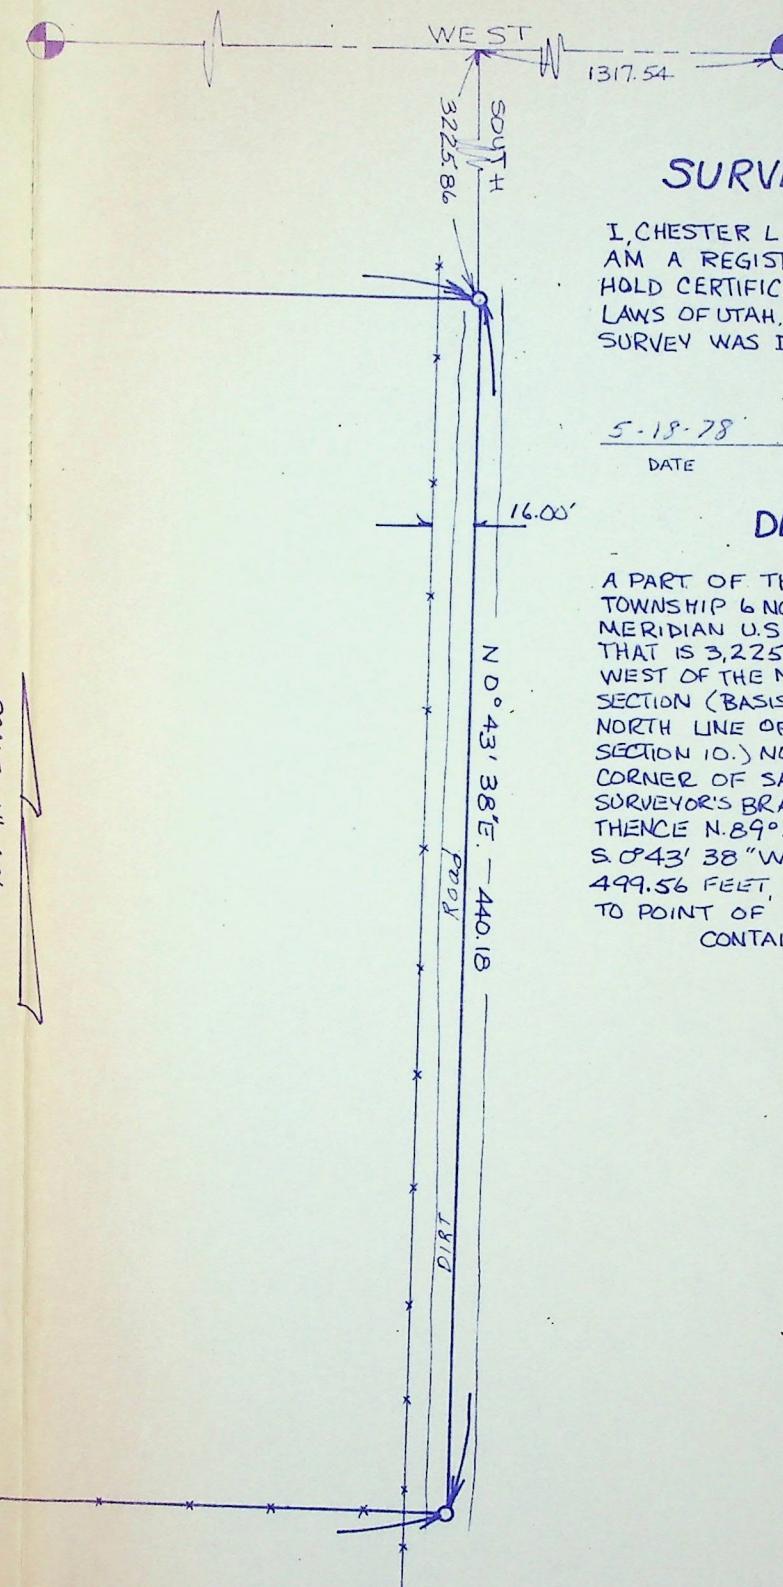


LEGEND

O SET REBAR @ PROPERTY CORNERS.

NW CORN. SEC. 10, T. 6N.
R. 2W., S.L.B.C.M. EXIST. WEBER
COUNTY SURVEYOR'S BRASS
MONUMENT

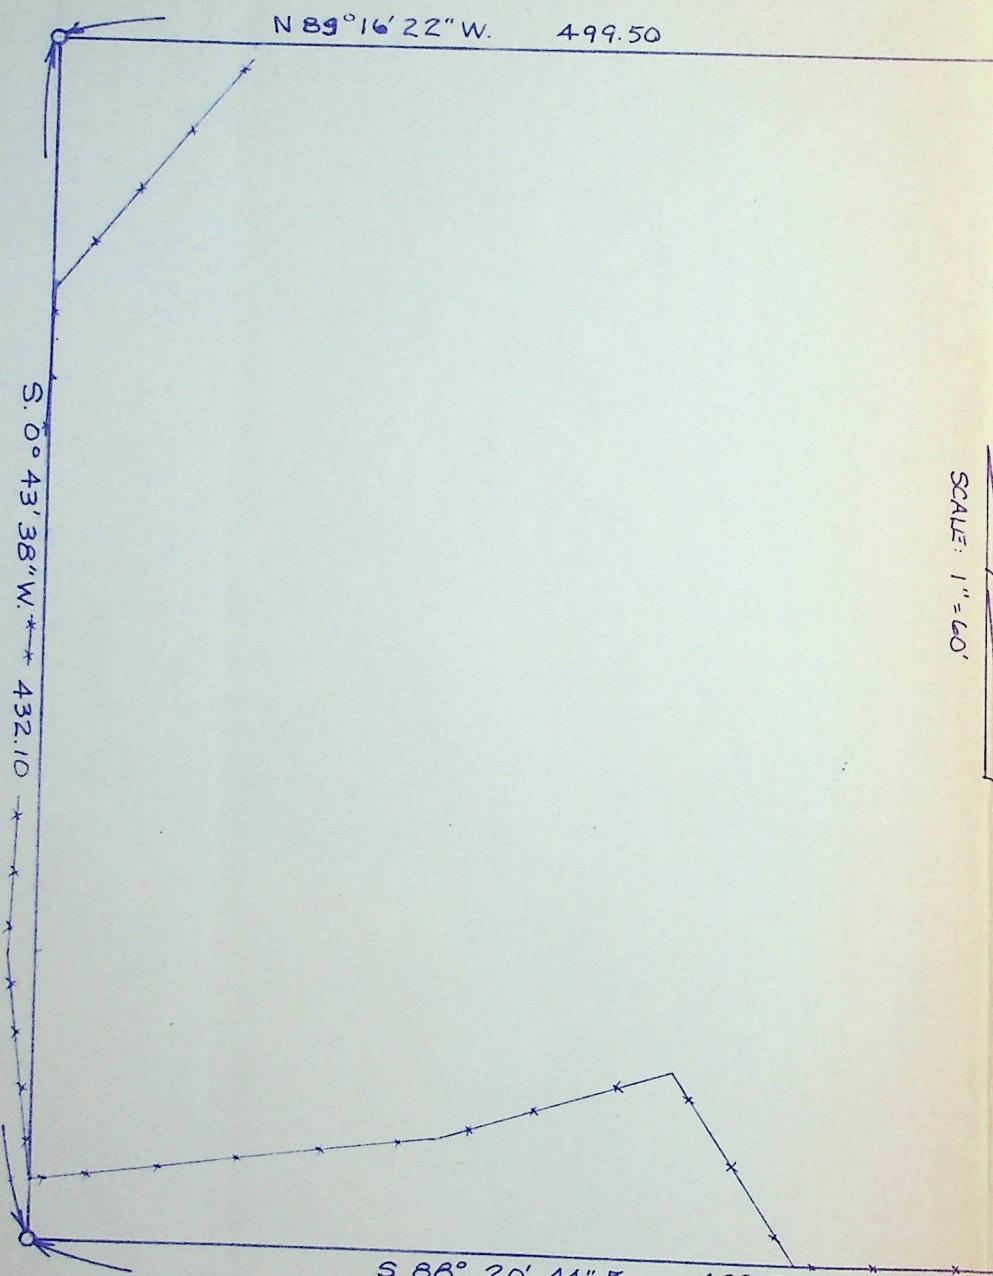

NORTH QUARTER CORNER
SEC. 10, EXIST. WEBER
COUNTY SURVEYOR'S BRASS
MONUMENT

SURVEYOR'S CERTIFICATE

I, CHESTER L. NELSON, DO HEREBY CERTIFY THAT I
AM A REGISTERED LAND SURVEYOR, AND THAT I
HOLD CERTIFICATE NO. 4263 AS PRESCRIBED BY THE
LAWS OF UTAH, AND THAT THE FOLLOWING DESCRIBED
SURVEY WAS DONE UNDER MY SUPERVISION.

5-18-78

DATE

Chester L. Nelson
SIGNED

DESCRIPTION

A PART OF THE SOUTHWEST QUARTER, SECTION 10,
TOWNSHIP 6 NORTH, RANGE 2 WEST, SALT LAKE
MERIDIAN U.S. SURVEY: BEGINNING AT A POINT
THAT IS 3,225.86 FEET SOUTH AND 1317.54 FEET
WEST OF THE NORTH QUARTER CORNER OF SAID
SECTION (BASIS OF BEARING BEING EAST-WEST ON
NORTH LINE OF NORTHWEST QUARTER OF SAID
SECTION 10.) NORTHWEST CORNER AND NORTH QUARTER
CORNER OF SAID SECTION 10 BEING WEBER COUNTY
SURVEYOR'S BRASS MONUMENTS IN PLACE; RUNNING
THENCE N. 89° 16' 22" W. 499.50 FEET, THENCE
S. 0° 43' 38" W. 432.10 FEET, THENCE S. 88° 20' 44" E.
499.56 FEET, THENCE N. 0° 43' 38" E. 440.18 FEET
TO POINT OF BEGINNING.

CONTAINING 5.0 ACRES NORIG OR LESS.



SURVEYED BY:
CHESTER L. NELSON SURVEYING
1500 N. 5900 W., WARREN, UTAH
FOR: RICHARD ALKEMA