


NE CORNER:
Southwest Quarter of Section 5,
T6N, R2W, SLB&M, Weber
County Surveyors Brass Cap.

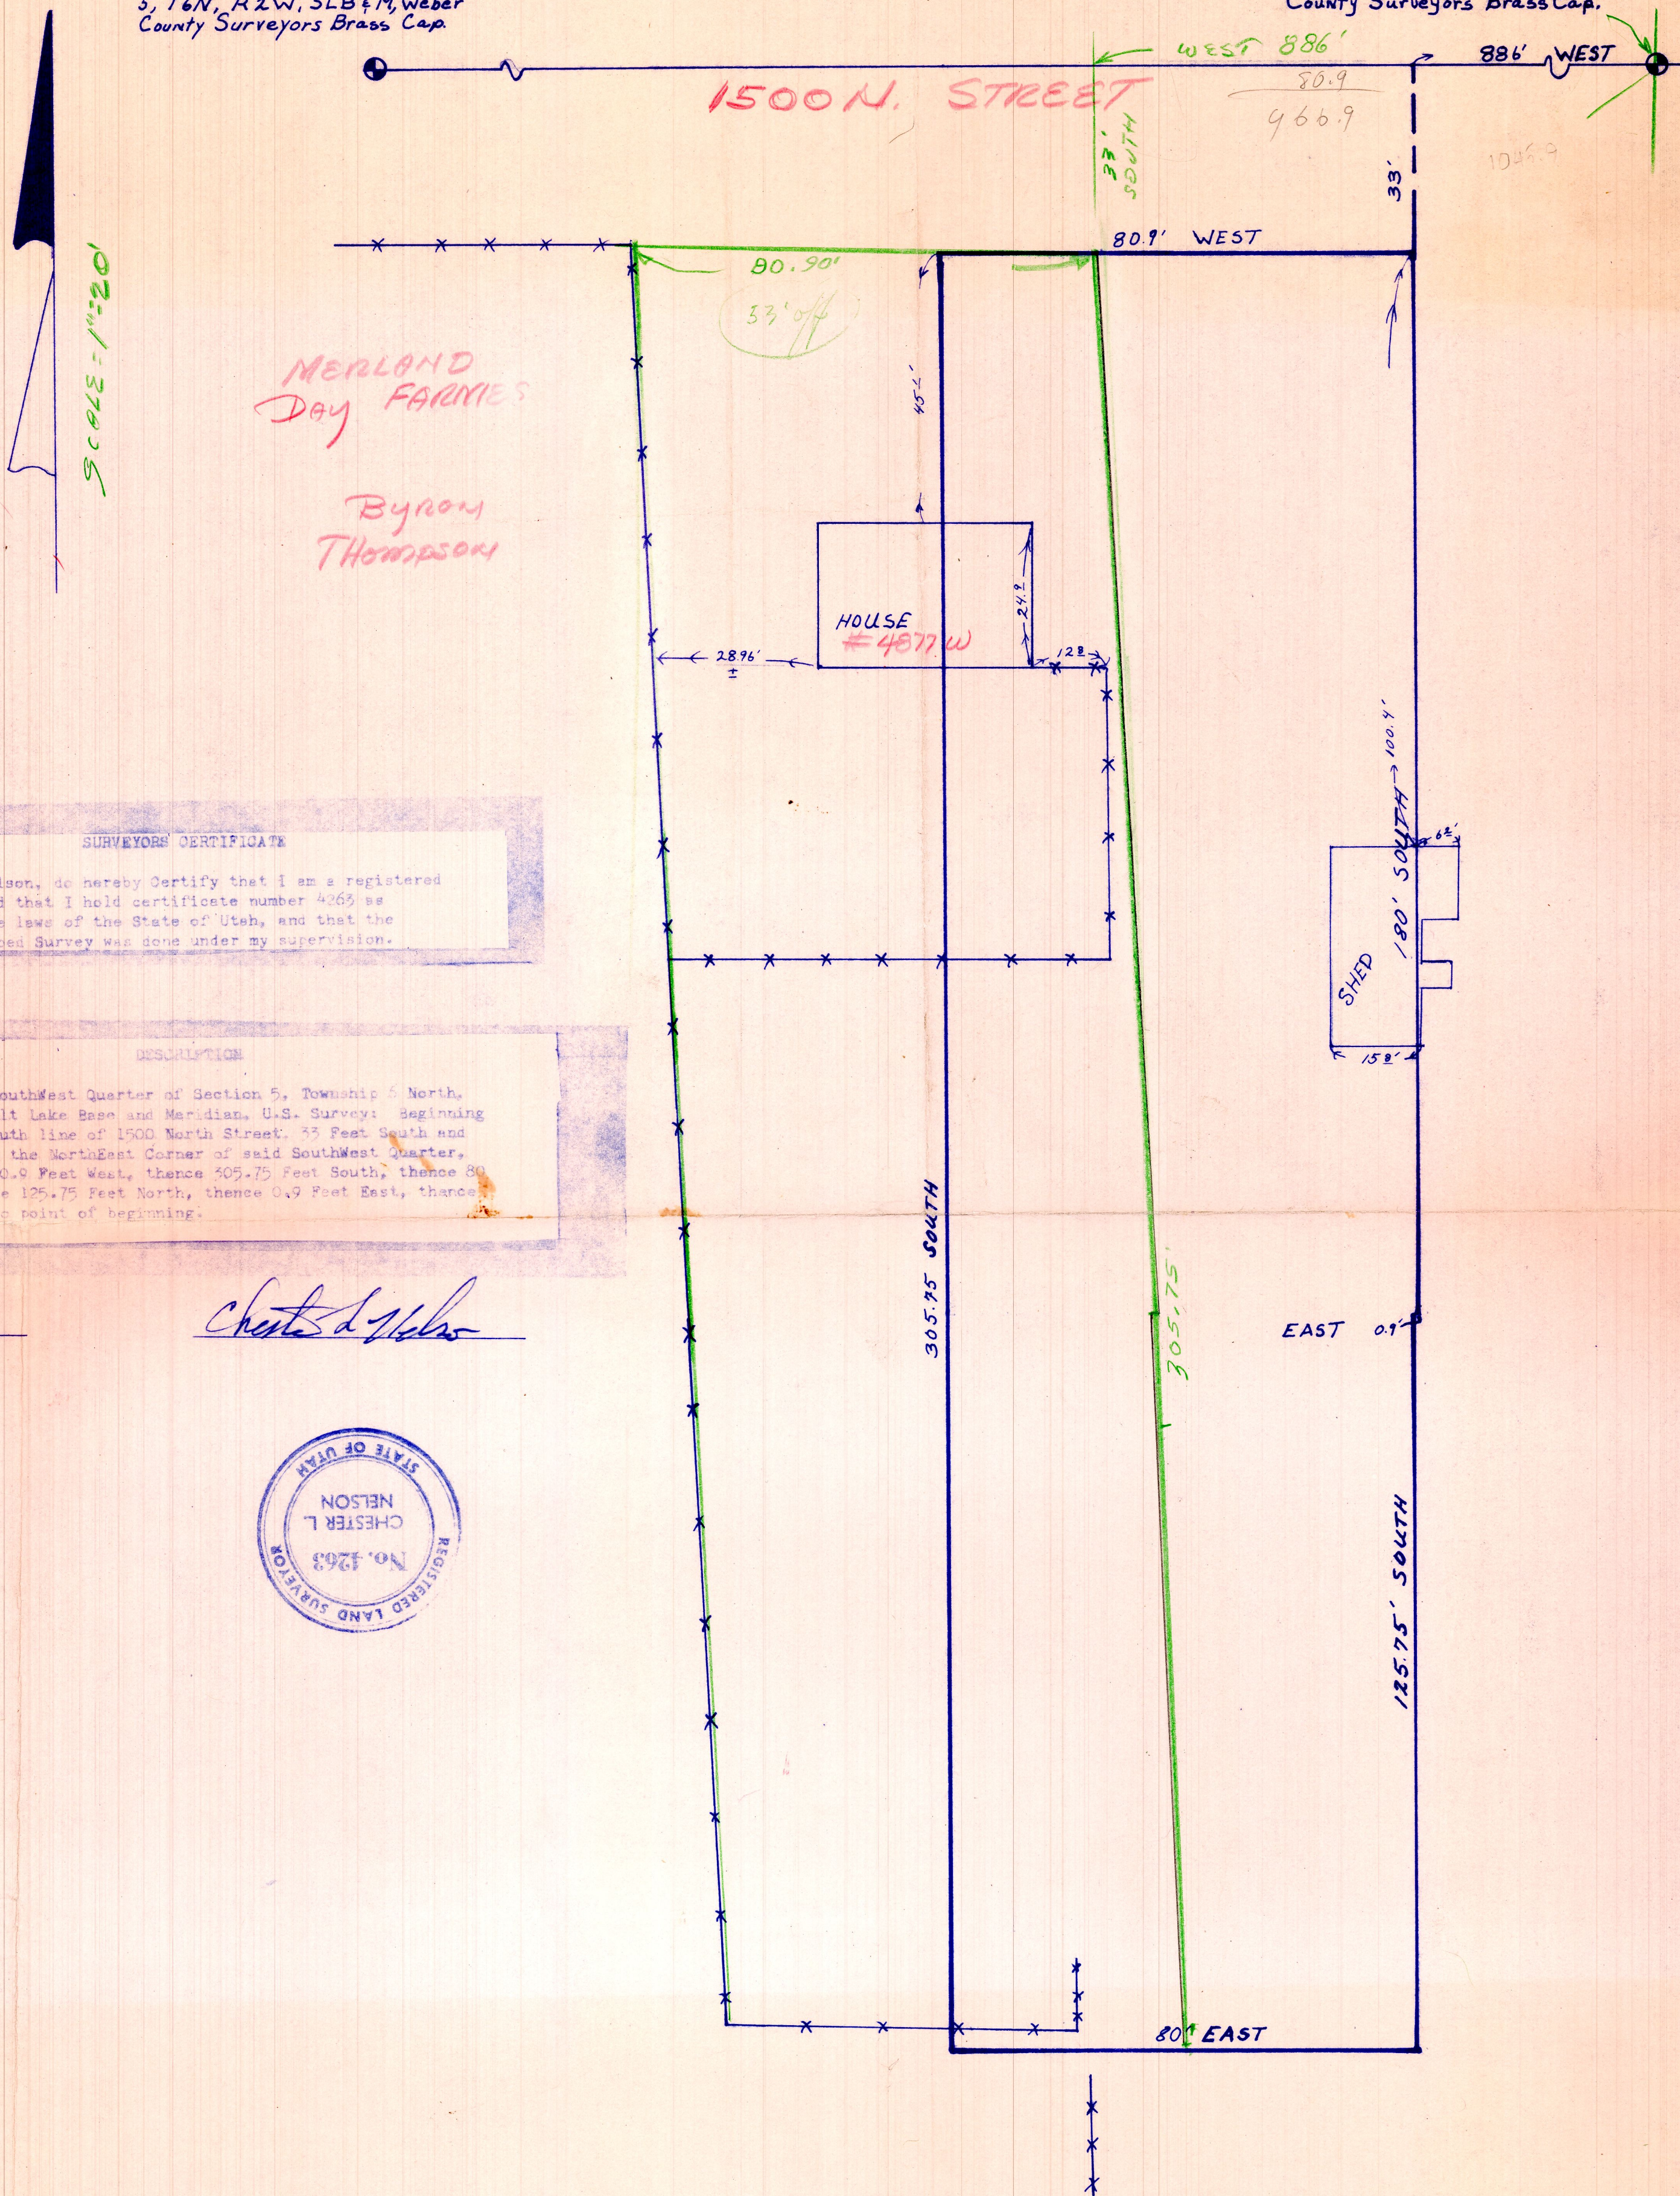

SURVEYORS' CERTIFICATE

I, Chester L. Nelson, do hereby Certify that I am a registered land Surveyor, and that I hold certificate number 4265 as prescribed by the laws of the State of Utah, and that the following described Survey was done under my supervision.

A part of the SouthWest Quarter of Section 5, Township 5 North, Range 2 West, Salt Lake Base and Meridian, U.S. Survey: Beginning at a point on South line of 1500 North Street, 53 Feet South and 386 Feet West of the Northeast Corner of said SouthWest Quarter, running thence 80.9 Feet East, thence 305.75 Feet South, thence 80 Feet East, thence 125.75 Feet North, thence 0.9 Feet East, thence 160 Feet North to point of beginning.

6-7-79
DATE

Charles L. Nelson



NELSON SURVEYING & ENGINEERING

1500 N 5900 W OGDEN, UTAH PH. 731-1131

SCALE: 1" = 20'
DATE: June 6, 1979

APPROVED BY:

DRAWN BY **CLS**

REVISED

GERALD LASSEN

DRAWING NUMBER