
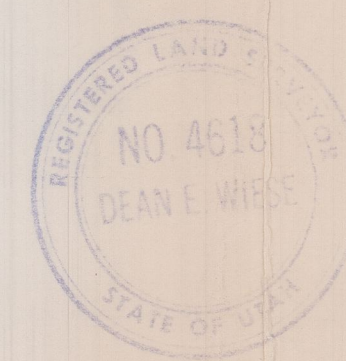
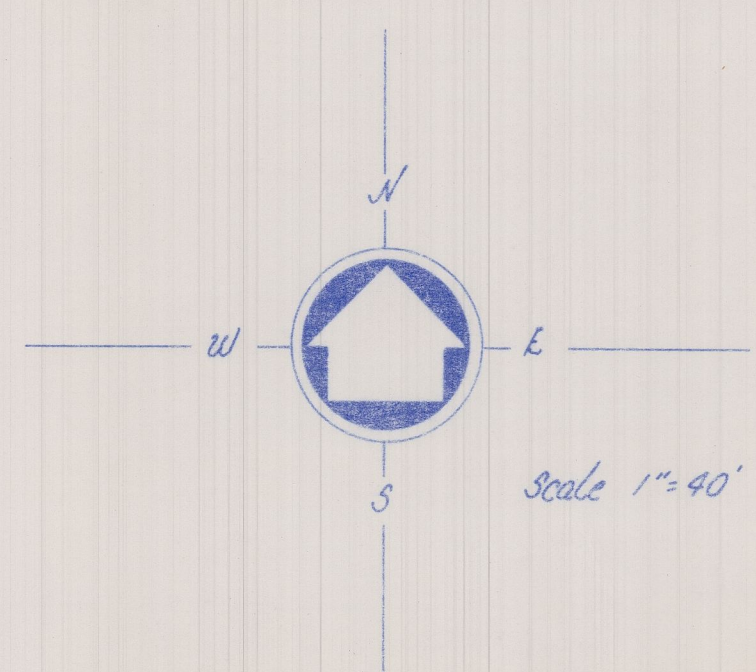


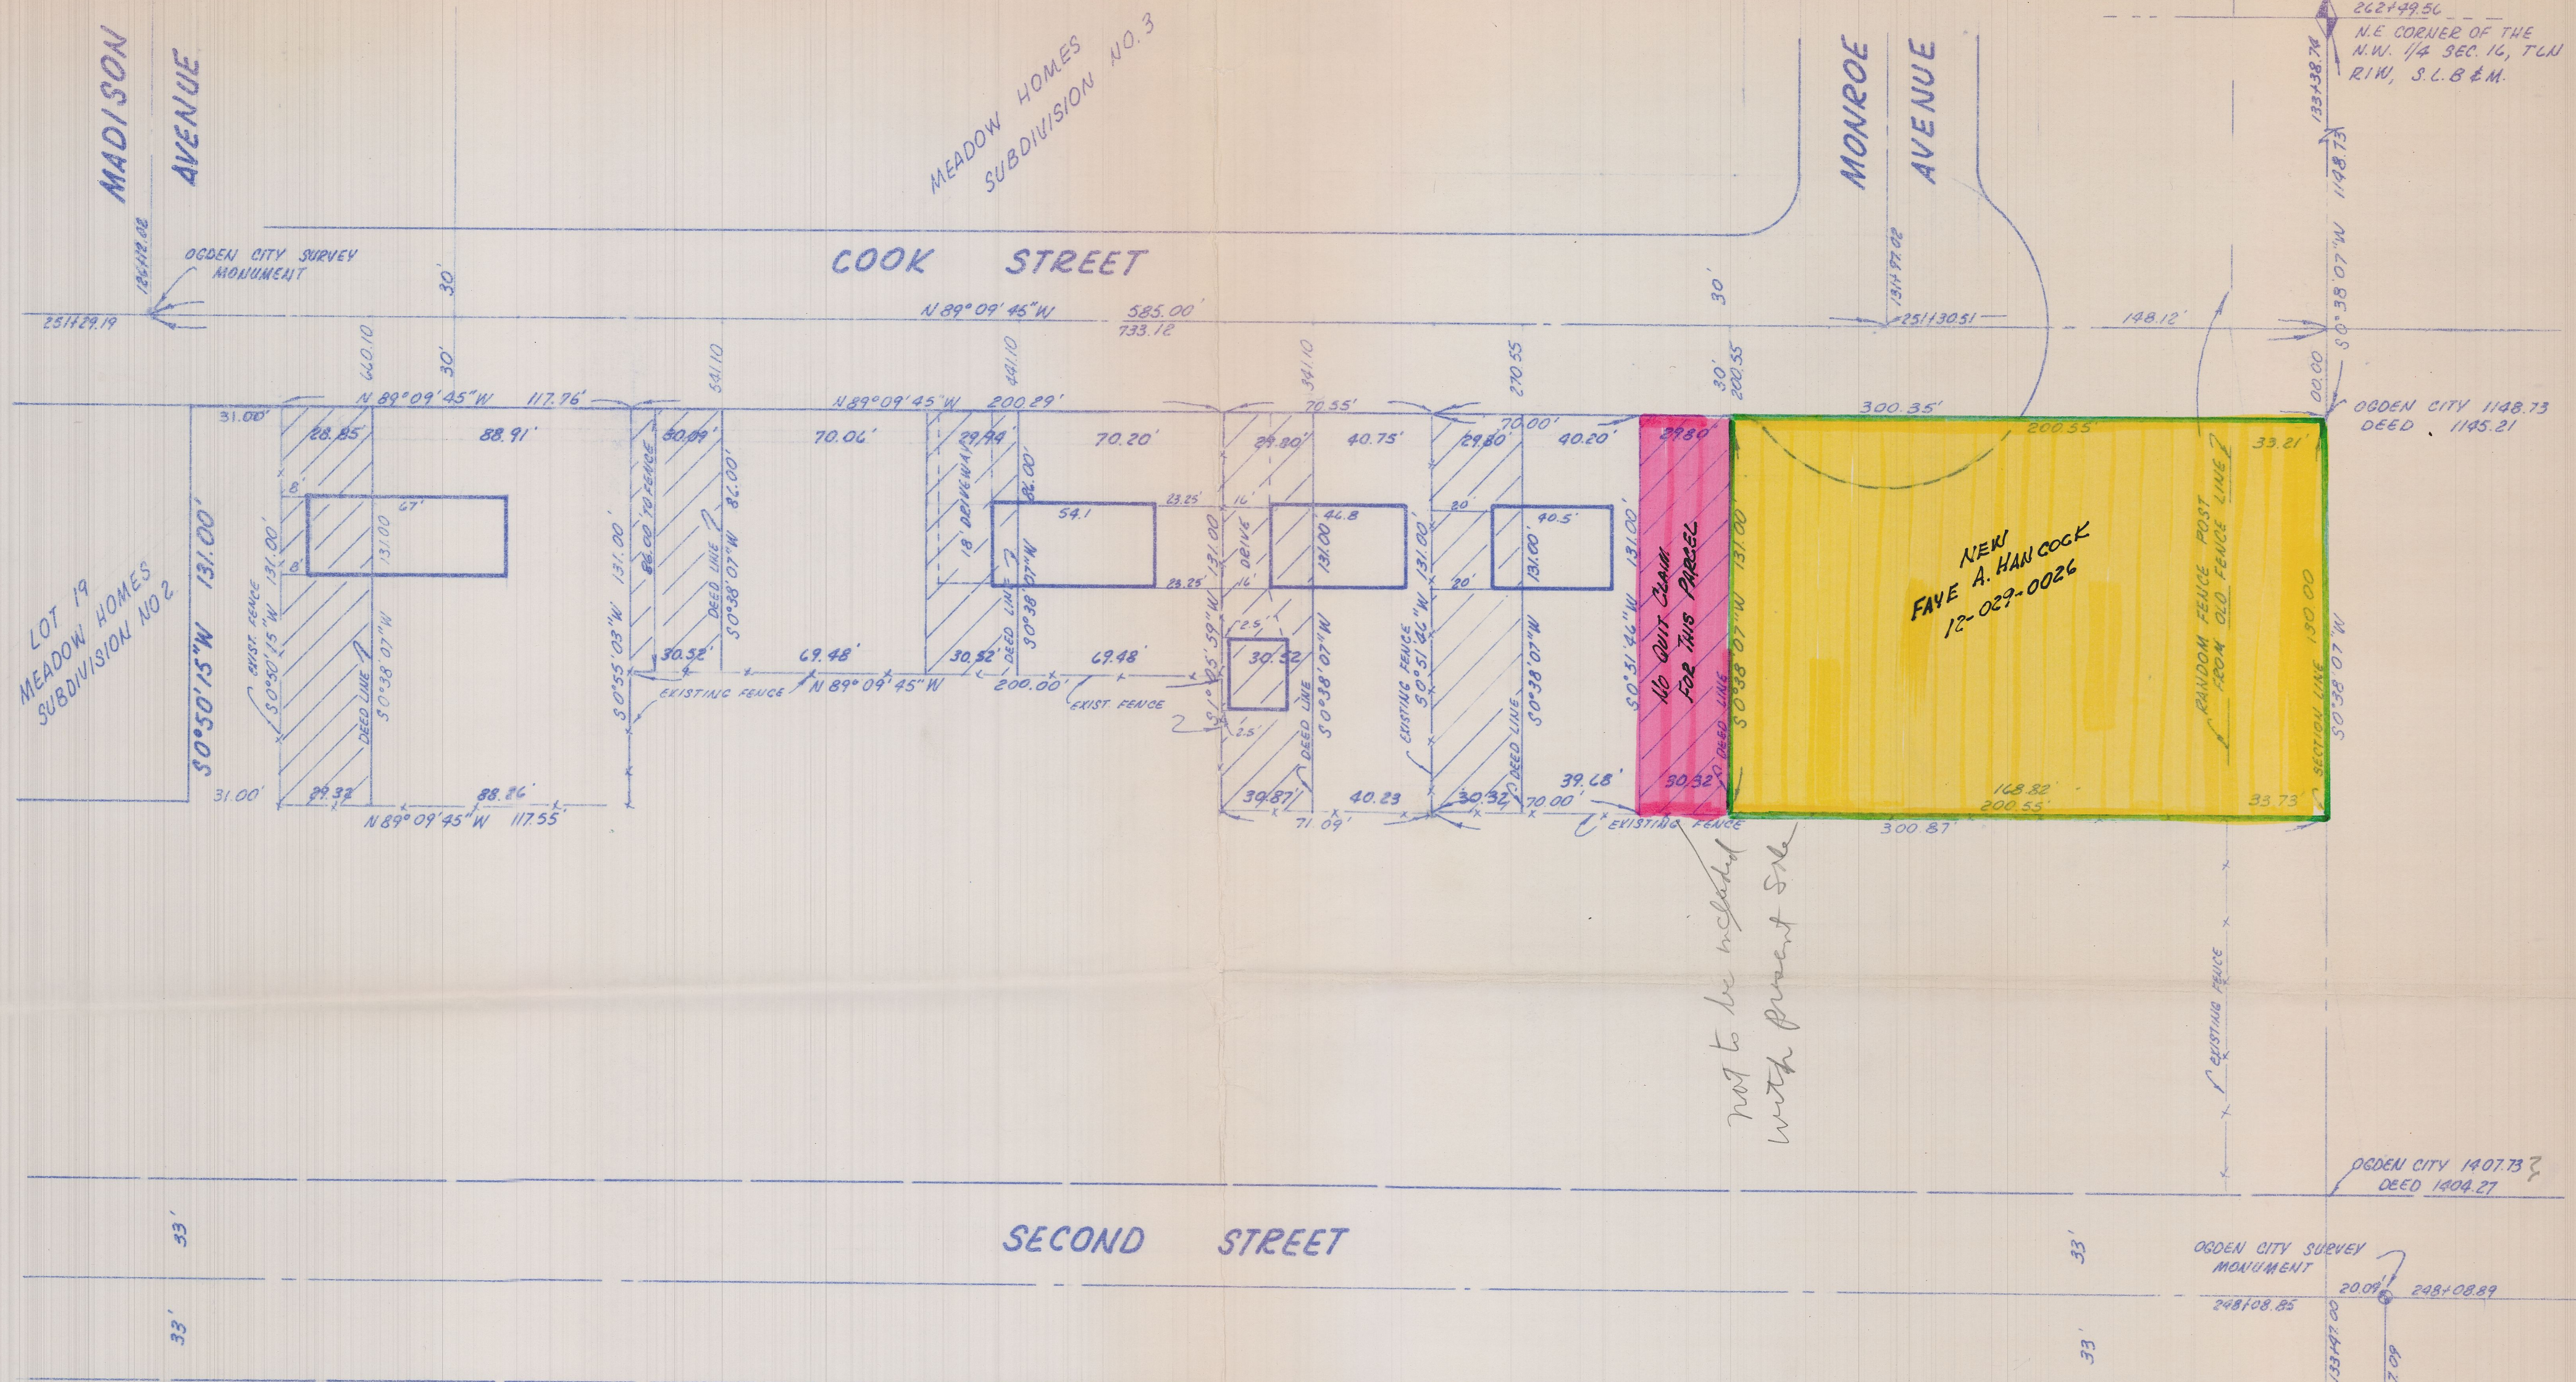

SURVEYOR'S CERTIFICATE

I, Dean E. Wiese, do hereby certify that I am a registered Land Surveyor, and that I hold Certificate 4618, as prescribed by the Laws of the State of Utah, and I have made a survey of the above described property. I further certify that the above plat correctly shows the true dimensions of the property surveyed.

DATE Aug. 8, 1977

Dean E. Wiese
REEVE ENGINEERING COMPANY

REEVE ENGINEERING CO., INC. CONSULTING ENGINEERS & LAND SURVEYORS 3785 HARRISON BLVD. OGDEN, UTAH	PROJECT NO.	DRAWN BY D.E.W.	APPROVED	PROPERTY SURVEY SOUTH LINE OF COOK STREET	DRAWING NO.
	DATE 8/8/77	REVISION	REVISION		SH. NO.